



P:\310-000\317-372\ -CADD\Draw\EXHIBITS\Easement Release (2).dwg[ESMT CLOSURE] LS:(3/28/2024 - cmorris) - LP: 3/28/2024 3:50 PM

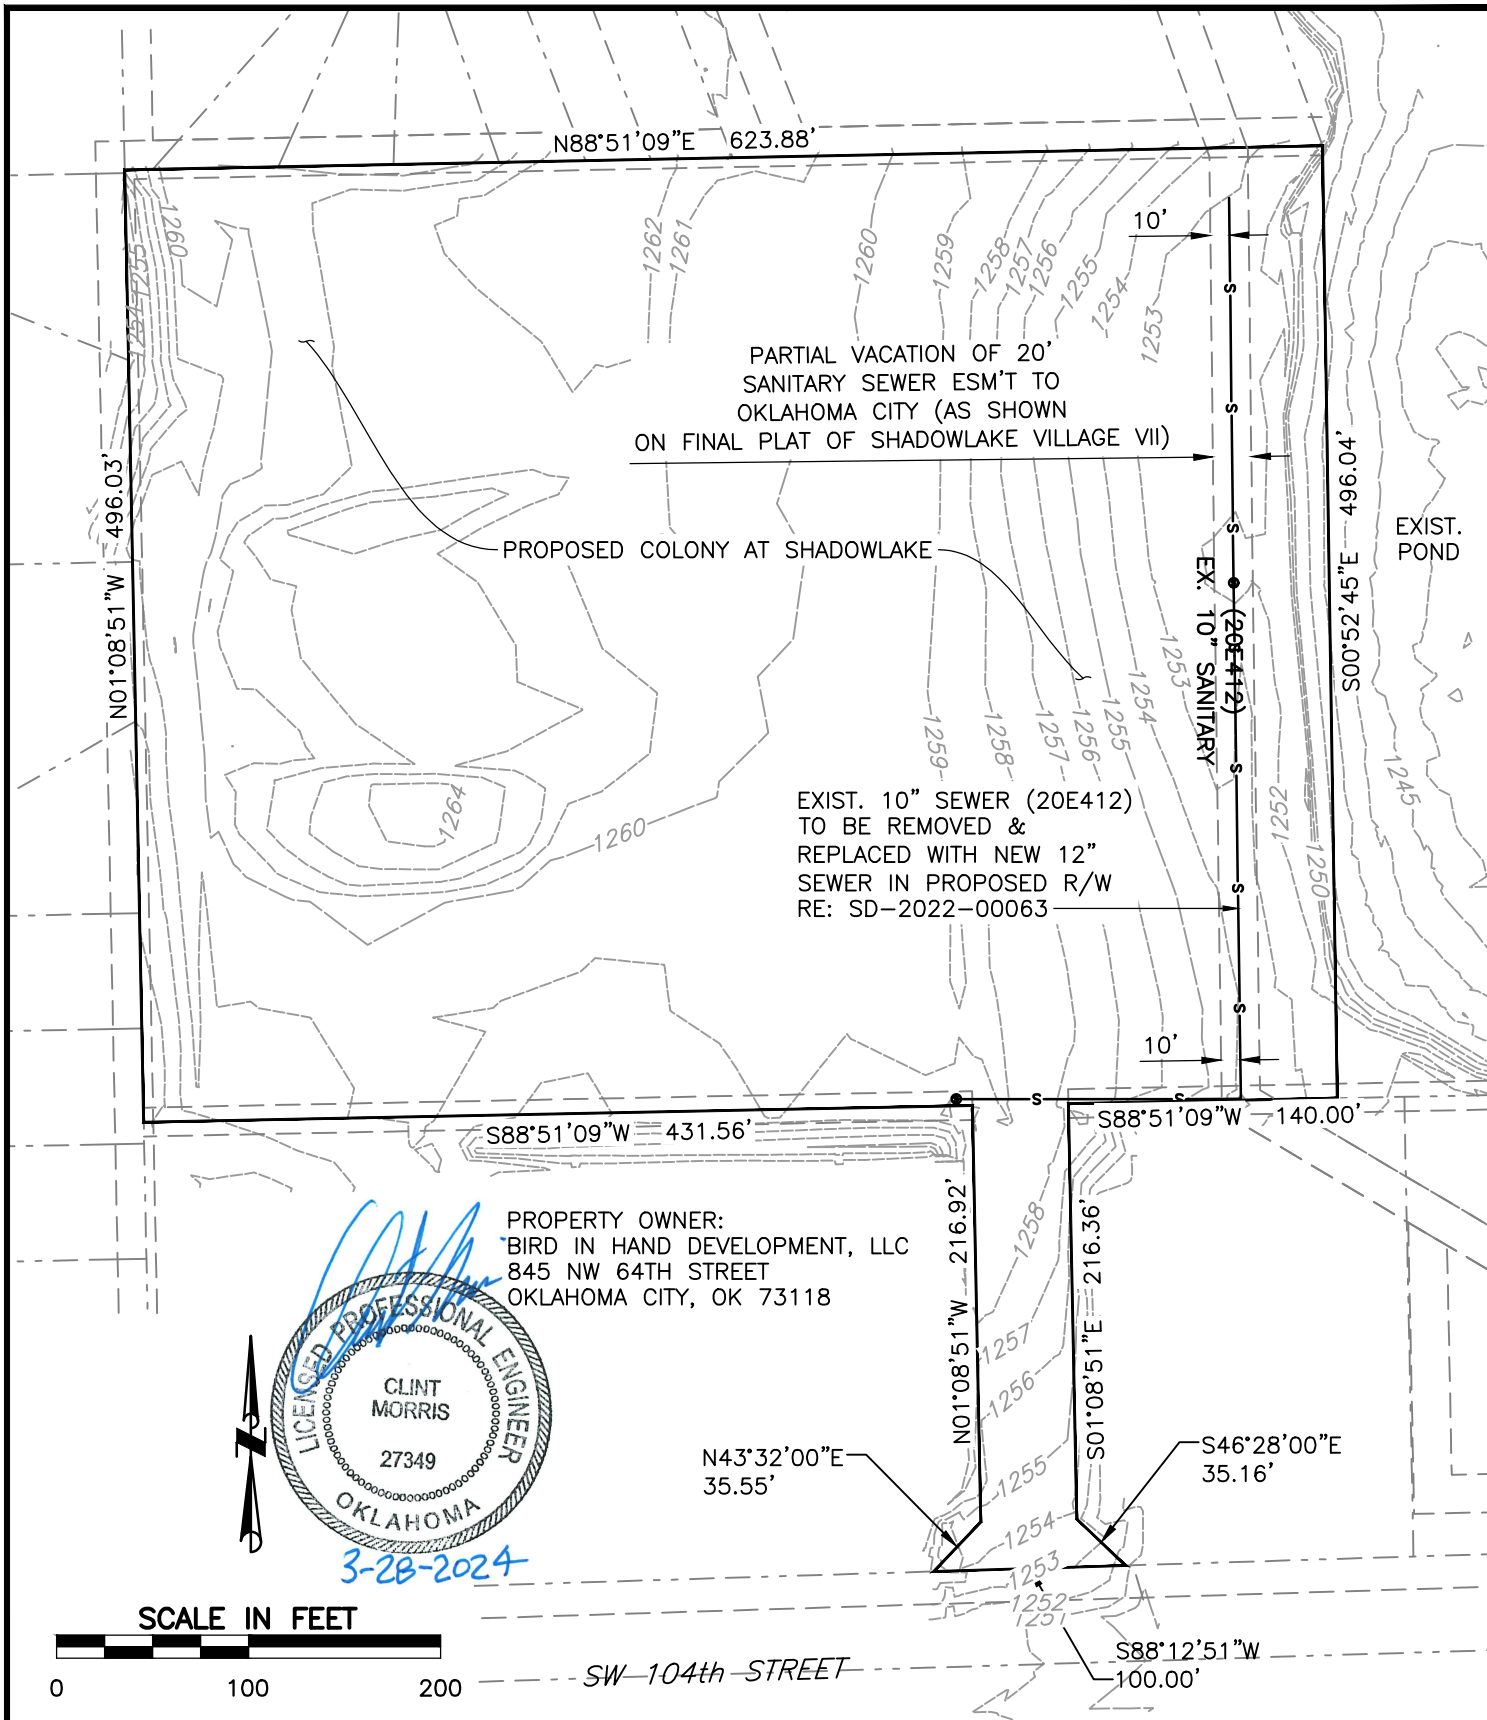

| | | | | | |
|--|---------|--|----------|--|---------|
|  Civil & Environmental Consultants, Inc. | | 4700 Gaillardia Parkway Suite 101 Oklahoma City, OK 73142 Ph: 405.246.9411 www.cecinc.com C.A. #6429 EXP. 6/30/24 | | THE COLONY AT SHADOWLAKE | |
| | | | | EASEMENT CLOSURE EXHIBIT TOPOGRAPHIC SURVEY | |
| DRAWN BY: | C.L.M. | CHECKED BY: | C.L.M. | APPROVED BY: | C.L.M. |
| DATE: | 3/28/24 | DWG SCALE: | AS NOTED | PROJECT NO: | 317-372 |
| FIGURE NO.: | | | | | 1 OF 1 |