

RESOLUTION

WHEREAS, the final plat of Canyon Ridge Estates Section 1 herewith attached and made a part hereof, has been submitted to the Council of The City of Oklahoma City for acceptance of the dedications contained in said plat; and

WHEREAS, the Council determines that said dedications should be accepted, and filed in the Office of the Clerk of The City of Oklahoma City.

NOW, THEREFORE, BE IT RESOLVED that the Mayor and City Clerk are directed to execute this acceptance of the dedications contained in said plat.

ADOPTED by the Council and SIGNED by the Mayor of The City of Oklahoma City, Oklahoma, on this 15th day of August, 2023.

ATTEST:


CITY CLERK





MAYOR

REVIEWED for form and legality.


ASSISTANT MUNICIPAL COUNSELOR

Case No: C-7423 Final Plat of Canyon Ridge Estates Section 1
Developer: A & T Development, Inc.
Engineer: Crafton Tull

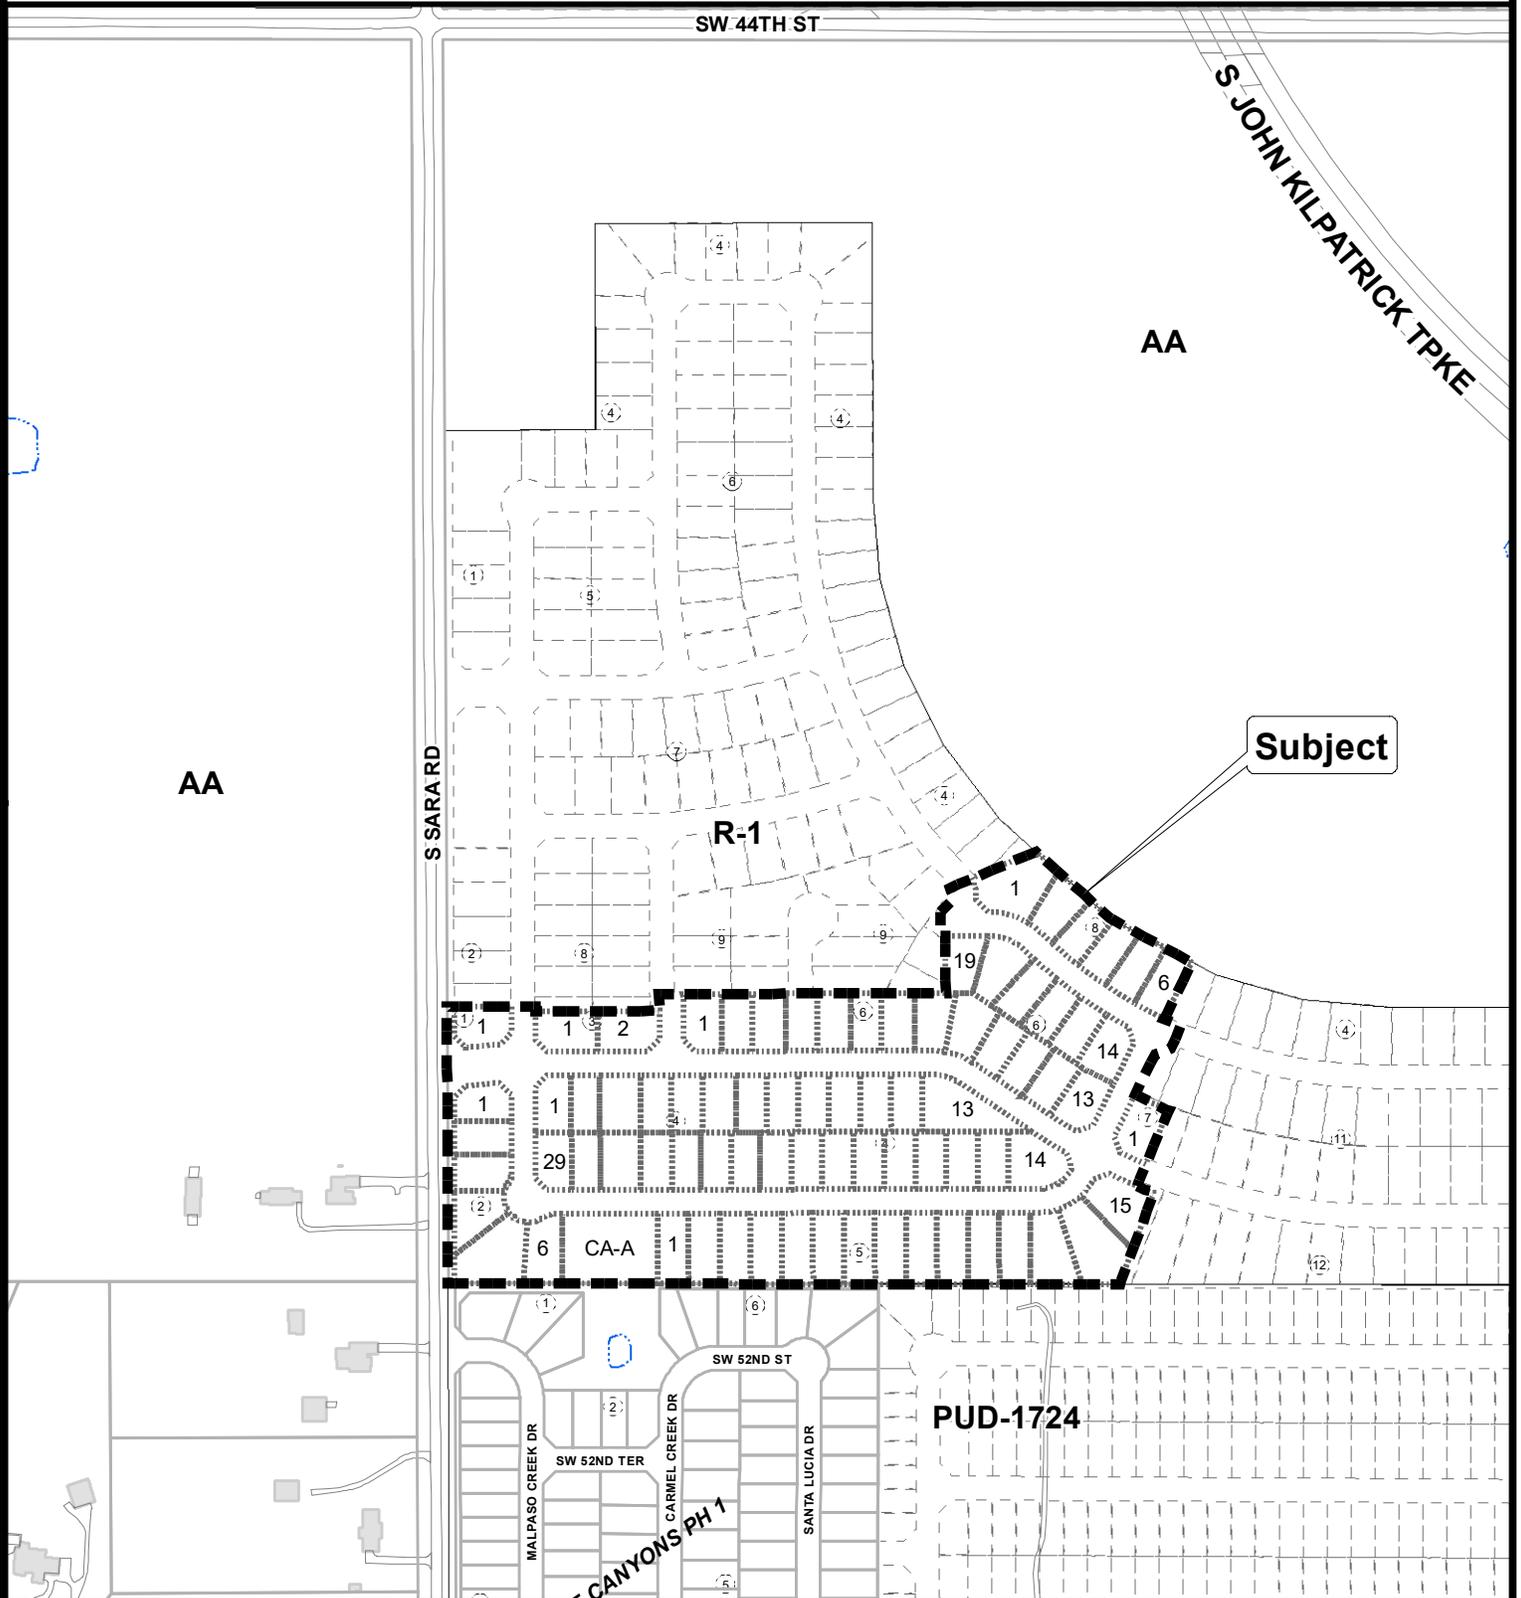

The City of
OKLAHOMA CITY

Final Plat Application



0 200 400
Feet