

# RESOLUTION

WHEREAS, the final plat of The Community at Surrey Plaza has been submitted to the Council of The City of Oklahoma City for acceptance of the dedications contained in said plat; and

WHEREAS, the Council determines that said dedications should be accepted and filed in the Office of the Clerk of The City of Oklahoma City.

NOW, THEREFORE, BE IT RESOLVED that the Mayor and City Clerk are directed to execute this acceptance of the dedications contained in said plat.

ADOPTED by the Council and SIGNED by the Mayor of The City of Oklahoma City, Oklahoma, on this 20TH day of MAY, 2025.

ATTEST:

  
CITY CLERK




  
MAYOR

REVIEWED for form and legality.

  
ASSISTANT MUNICIPAL COUNSELOR

Case No: C-7505      Final Plat of The Community at Surrey Plaza  
Developer: JMAS, LLC  
Engineer: Johnson & Associates

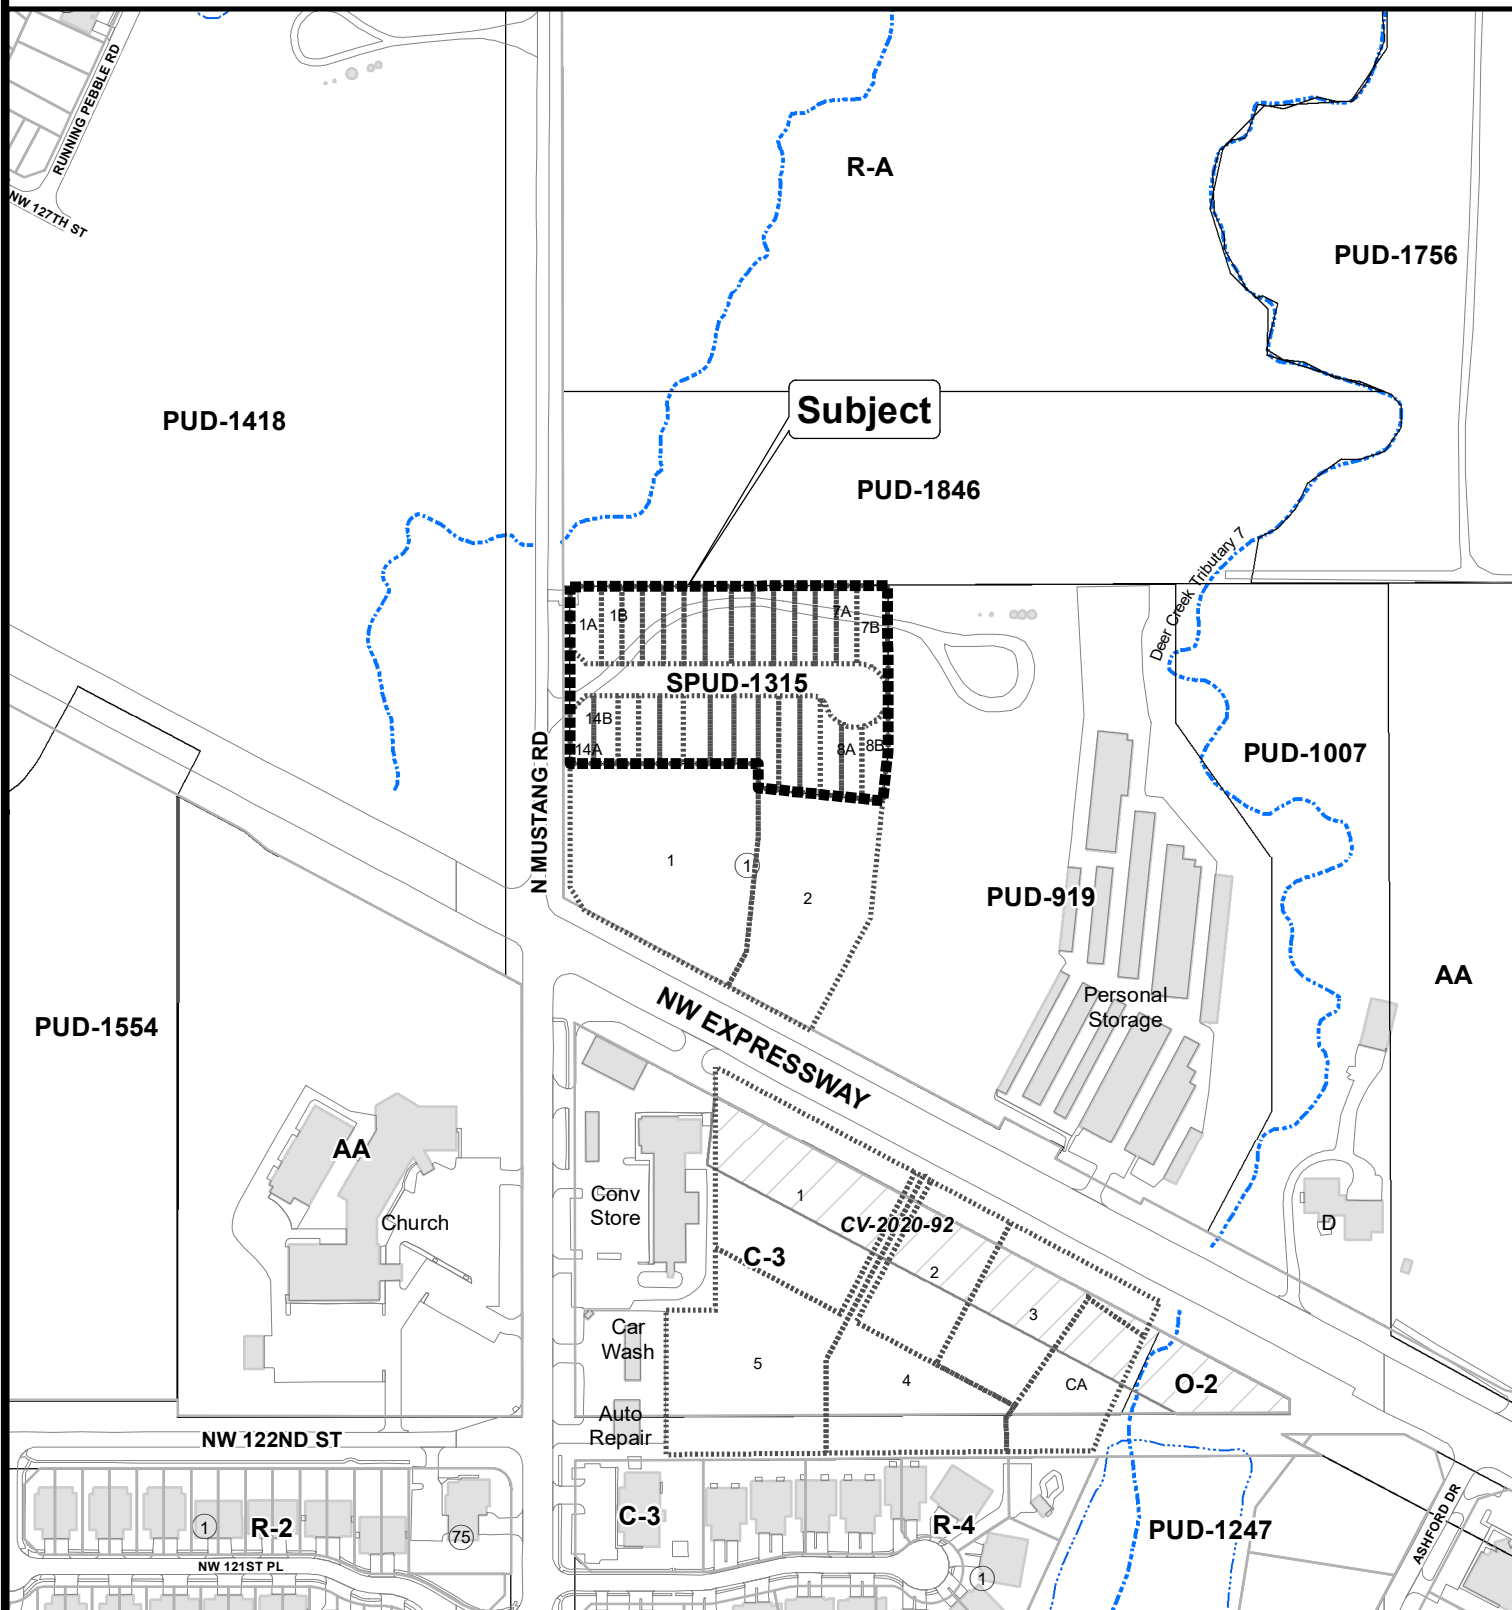

The City of  
OKLAHOMA CITY

## Final Plat Application



0 150 300  
Feet