
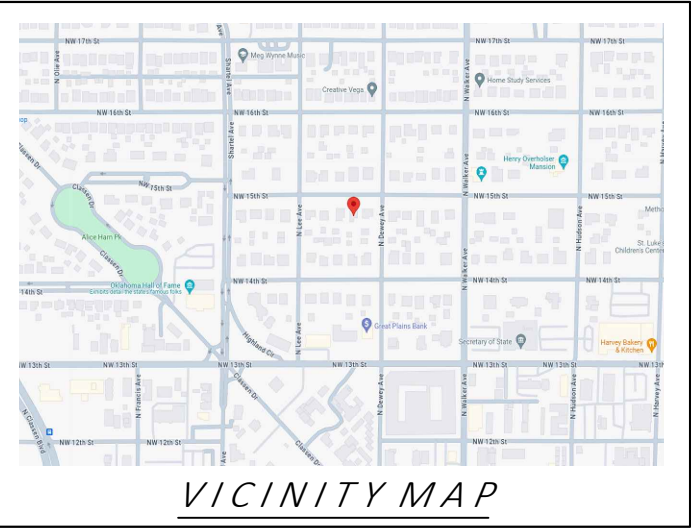
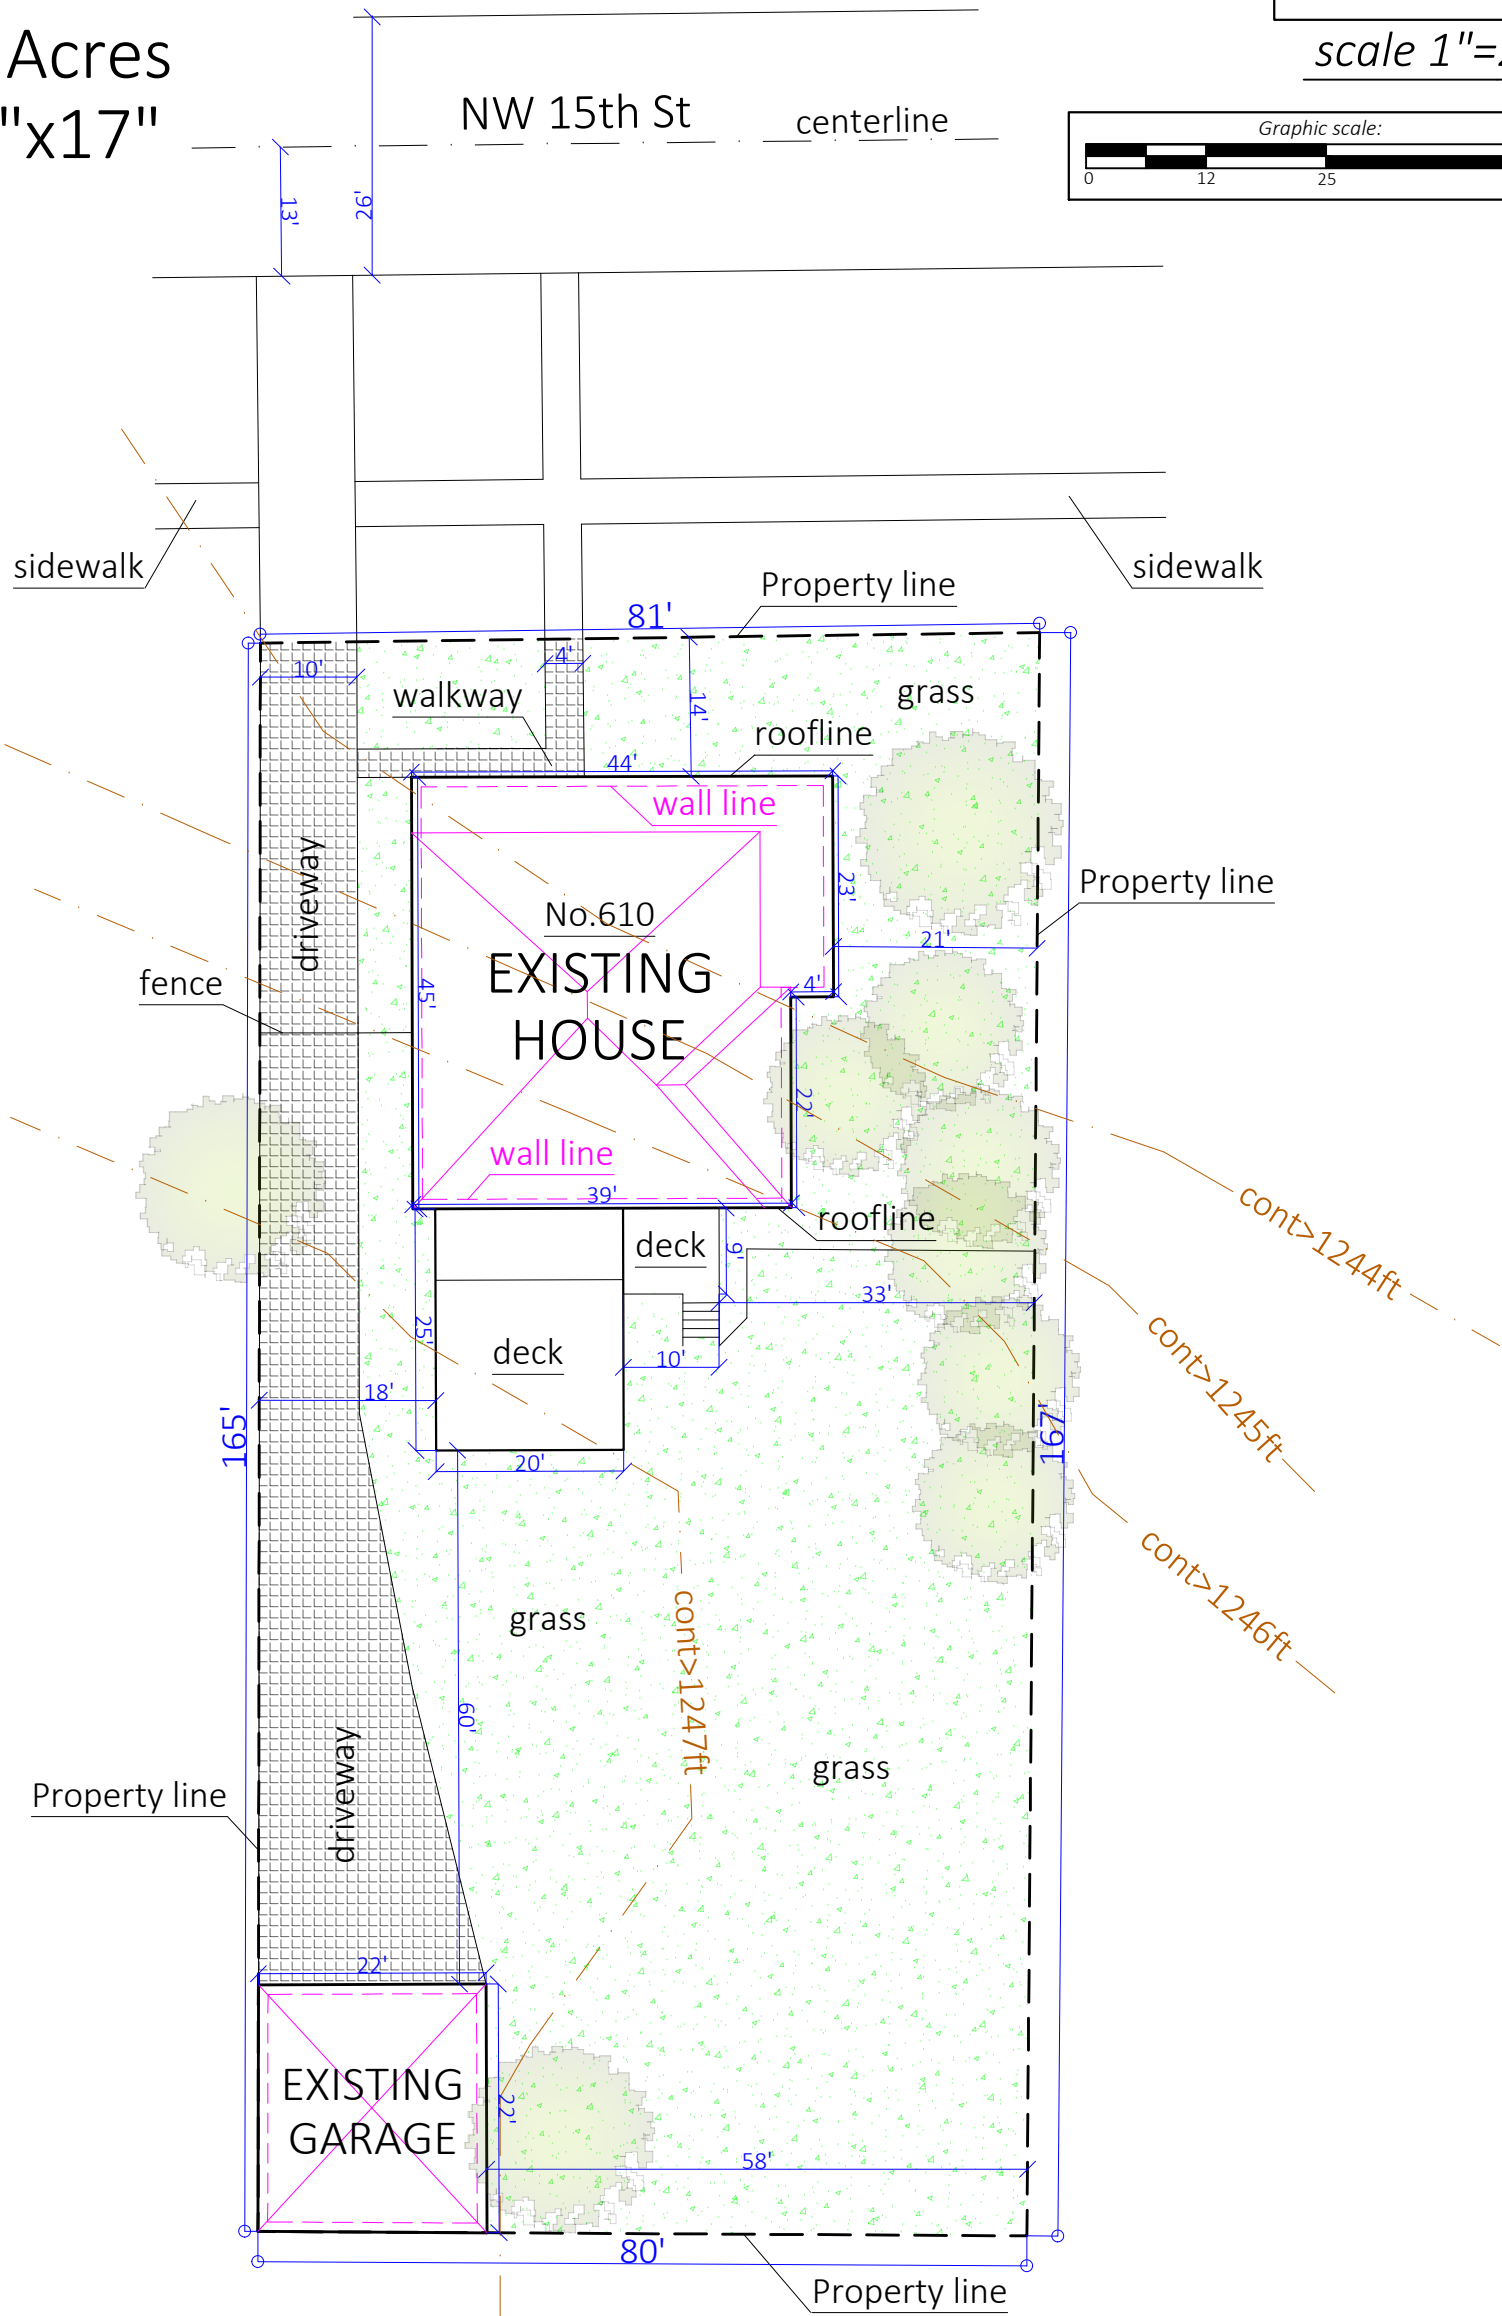


S I T E P L A N
610 NW 15th St
Oklahoma City, OK 73103
Parcel ID: 04-484-3850
Lot area: 0.31 Acres
Paper Size: 11"x17"

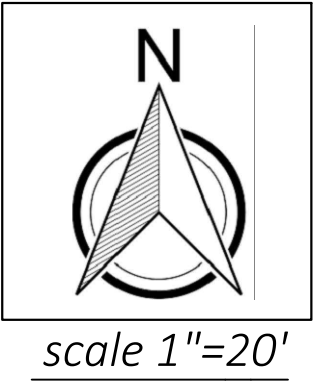

Calculating Building and Lot Coverage Percentages

Lot area: 13,591 sq.ft.
Total building coverage (gross floor area): 1,877 sq.ft.
Building Coverage Percentage: 1,877 sq.ft / 13,591 sq.ft = 0.13810 = 13.8%
Total Lot Coverage: 5,005 sq.ft.
Lot Coverage Percentage: 5,005 sq.ft / 13,591 sq.ft = 0.36825 = 36.8%
*Total landscape areas: