

# RESOLUTION


WHEREAS, the final plat of Fireside Creek Section 2 has been submitted to the Council of The City of Oklahoma City for acceptance of the dedications contained in said plat; and

WHEREAS, the Council determines that said dedications should be accepted and filed in the Office of the Clerk of The City of Oklahoma City.

NOW, THEREFORE, BE IT RESOLVED that the Mayor and City Clerk are directed to execute this acceptance of the dedications contained in said plat.

ADOPTED by the Council and SIGNED by the Mayor of The City of Oklahoma City, Oklahoma, on this 6TH day of MAY, 25.

ATTEST:

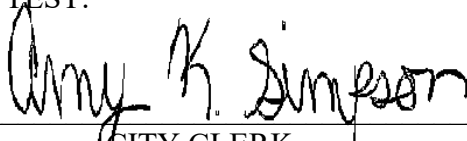  
CITY CLERK




  
MAYOR

REVIEWED for form and legality.

  
ASSISTANT MUNICIPAL COUNSELOR

**Case No: C-7724      Final Plat of Fireside Creek Section 2**  
**Developer: Scissortail Development Group, LLC**  
**Engineer: Grubbs Consulting, LLC**

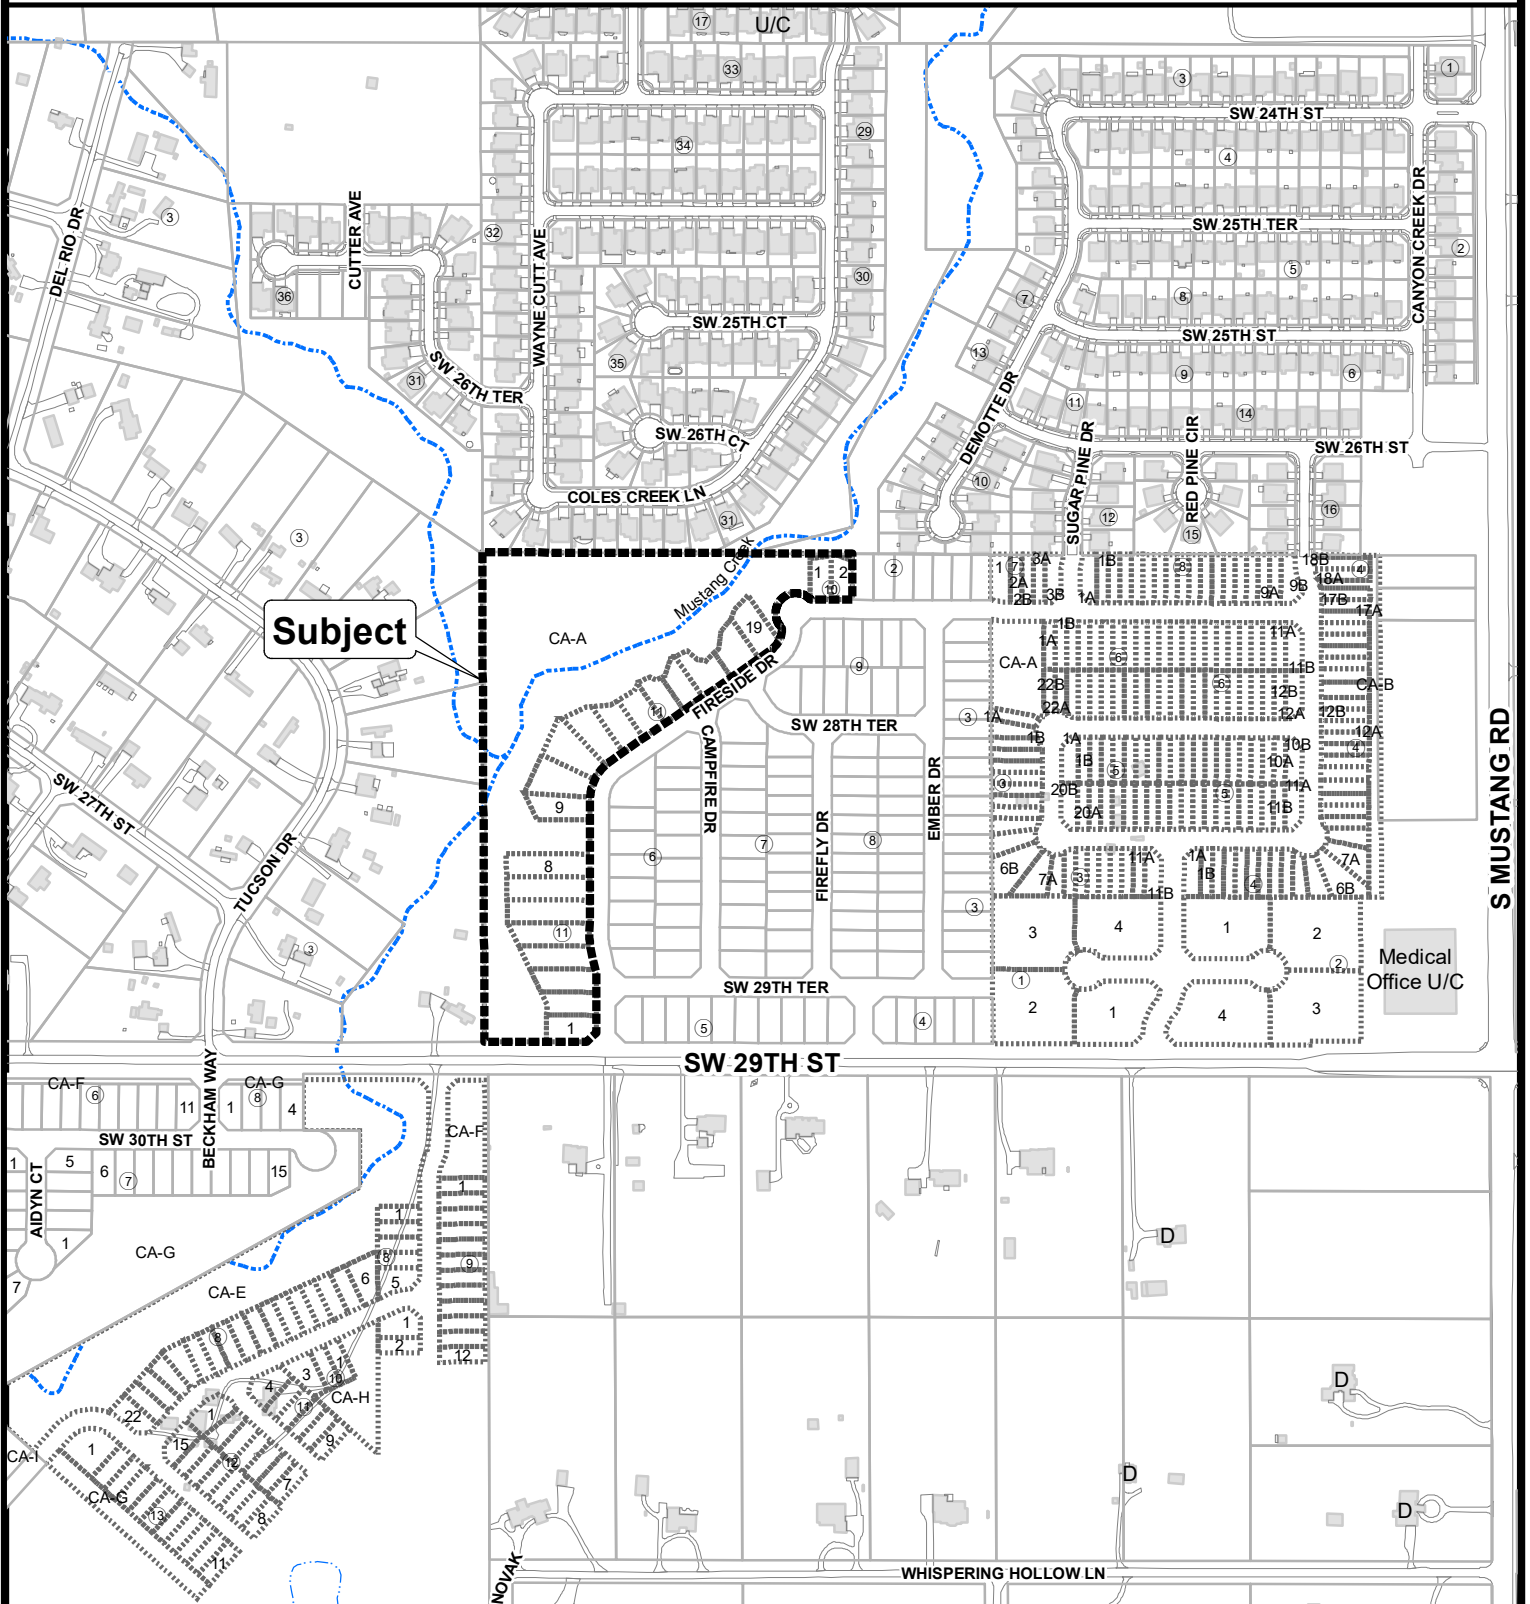

The City of  
OKLAHOMA CITY

## Final Plat Application



0 250 500  
Feet