

# RESOLUTION

WHEREAS, the final plat of Bellflower Estates Section 2 and the letter of credit for said addition in the amount of \$1,186,839.94 for paving and storm sewer improvements, have been submitted to the Council of The City of Oklahoma City for acceptance of the dedications contained in said plat and acceptance of the letter of credit; and

WHEREAS, the Council determines that said dedications should be accepted, and the letter of credit accepted and filed in the Office of the Clerk of The City of Oklahoma City.

NOW, THEREFORE, BE IT RESOLVED that the Mayor and City Clerk are directed to execute this acceptance of the dedications contained in said plat and to accept the attached letter of credit, and the City Clerk is further directed to file said letter of credit with the official records of The City of Oklahoma City.

ADOPTED by the Council and SIGNED by the Mayor of The City of Oklahoma City, Oklahoma, on this 5TH day of NOVEMBER, 2024 .

ATTEST:

Amy K Simpson  
City Clerk




[Signature]  
Vice Mayor

REVIEWED for form and legality.

Susan Randall  
ASSISTANT MUNICIPAL COUNSELOR

**Case No: C-7529**      **Final Plat of Bellflower Estates Section 2**  
**Developer: Lennar Homes**  
**Engineer: Johnson & Associates**

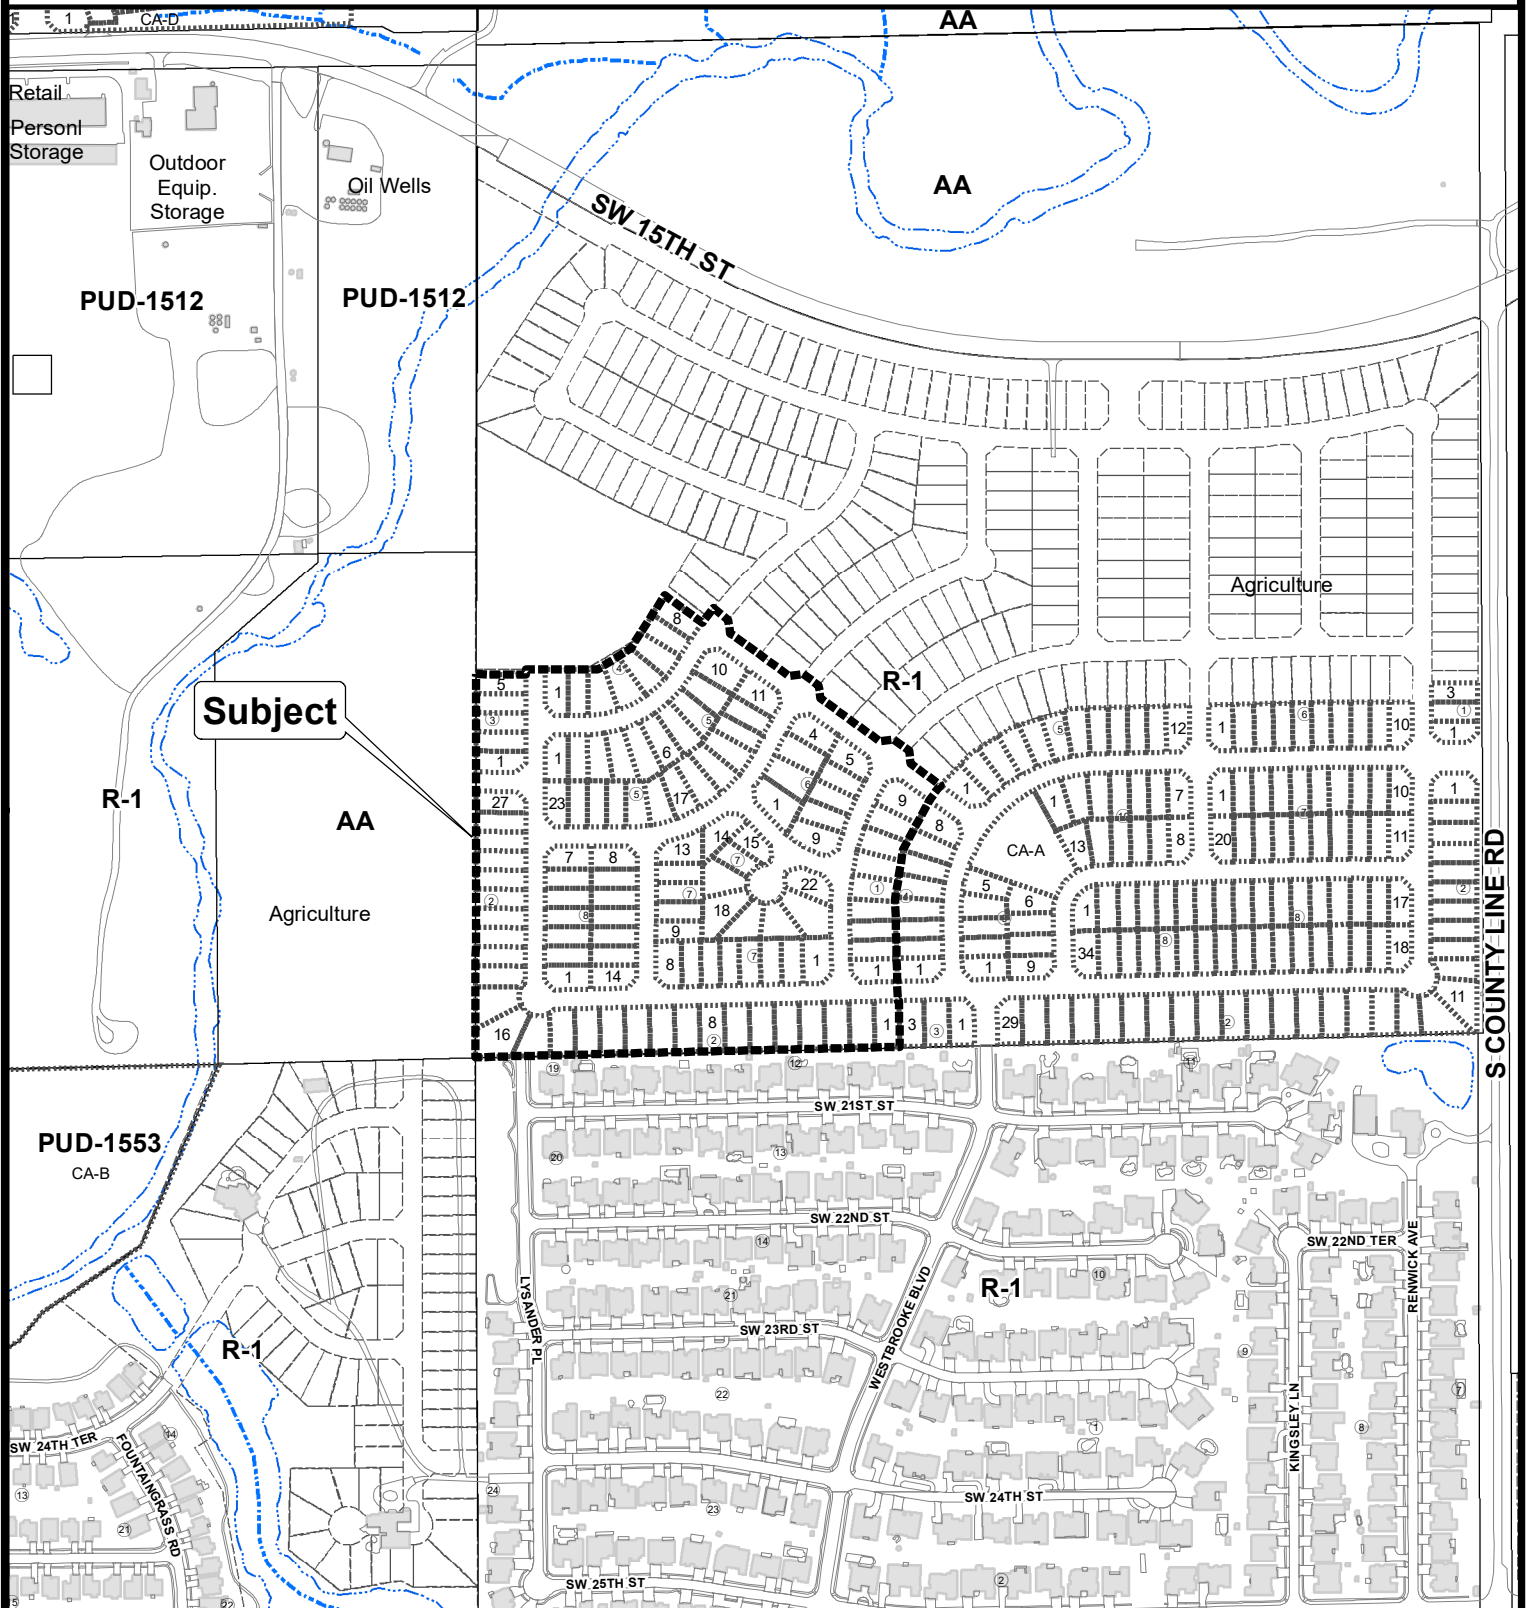

The City of  
OKLAHOMA CITY

## Final Plat Application



0 250 500  
Feet