

RESOLUTION

WHEREAS, the final plat of Magnolia Section 1 has been submitted to the Council of The City of Oklahoma City for acceptance of the dedications contained in said plat; and

WHEREAS, the Council determines that said dedications should be accepted, and filed in the Office of the Clerk of The City of Oklahoma City.

NOW, THEREFORE, BE IT RESOLVED that the Mayor and City Clerk are directed to execute this acceptance of the dedications contained in said plat.

ADOPTED by the Council and SIGNED by the Mayor of The City of Oklahoma City, Oklahoma, on this 25TH day of FEBRUARY, 2025.

ATTEST:

Amy K. Simpson
CITY CLERK




David Holt
MAYOR

REVIEWED for form and legality.

Susan Randall
ASSISTANT MUNICIPAL COUNSELOR

Case No: C-7604 **Final Plat of Magnolia Section 1**
Developer: Premium Land, LLC
Engineer: Crafton Tull

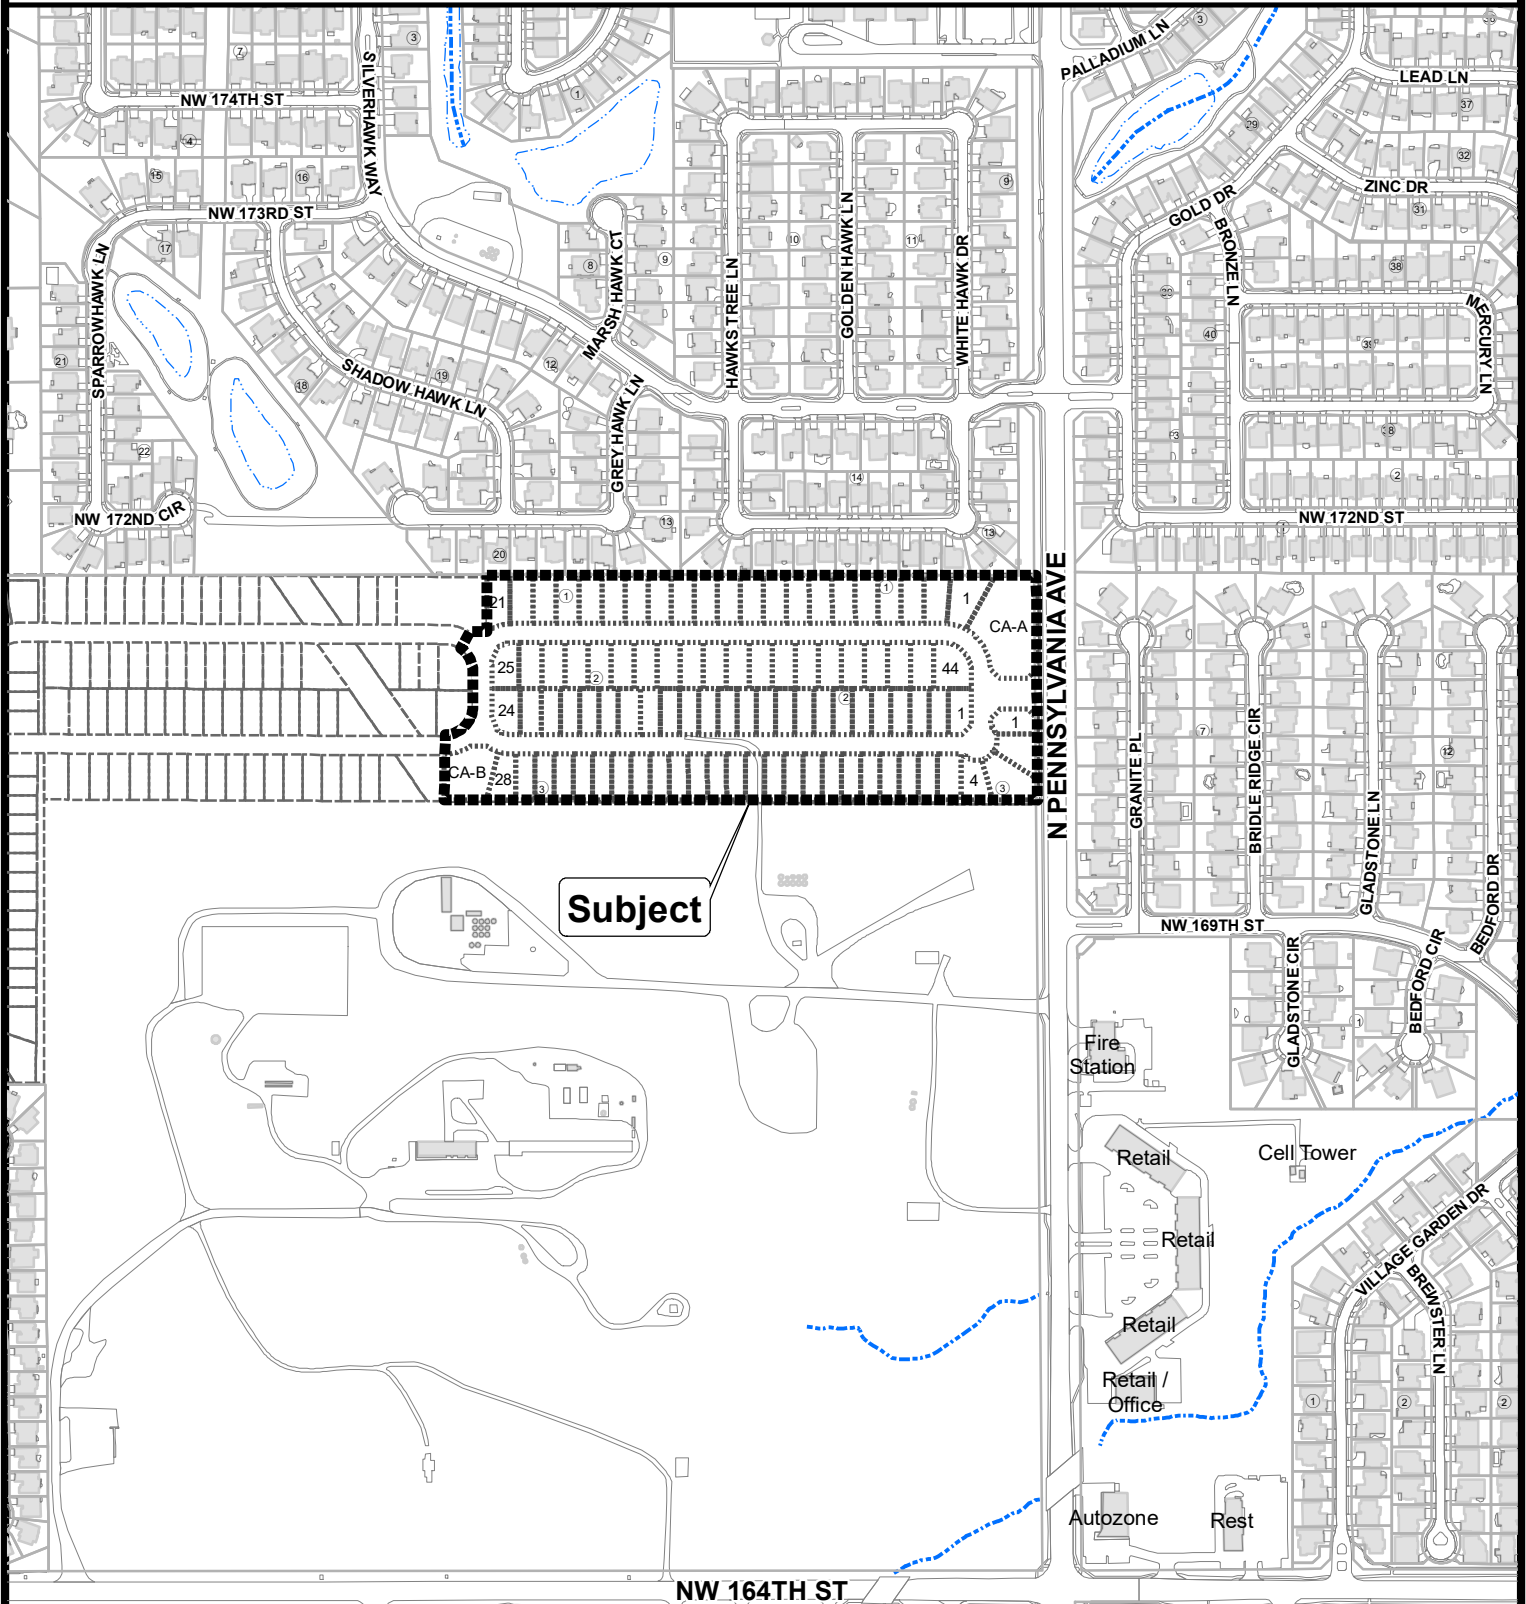

The City of
OKLAHOMA CITY

Final Plat Application



0 250 500
Feet