

RESOLUTION

WHEREAS, the final plat of Crestone Ridge VI, herewith attached and made a part hereof, has been submitted to the Council of The City of Oklahoma City for acceptance of the dedications contained in said plat; and


WHEREAS, the Council determines that said dedications should be accepted, and filed in the Office of the Clerk of The City of Oklahoma City.

NOW, THEREFORE, BE IT RESOLVED that the Mayor and City Clerk are directed to execute this acceptance of the dedications contained in said plat.

ADOPTED by the Council and SIGNED by the Mayor of The City of Oklahoma City, Oklahoma, on this 21st day of June 2022.


ATTEST:


CITY CLERK

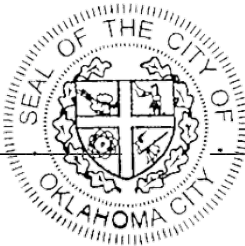



Vice MAYOR

REVIEWED for form and legality.

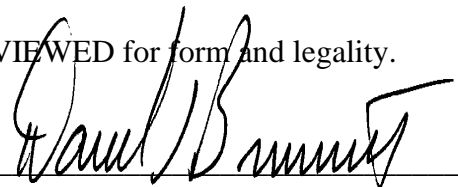
ASSISTANT MUNICIPAL COUNSELOR

Case No: C-7238 Final Plat of Crestone Ridge VI
Developer: ROGREBO, INC.
Engineer: Isch and Associates

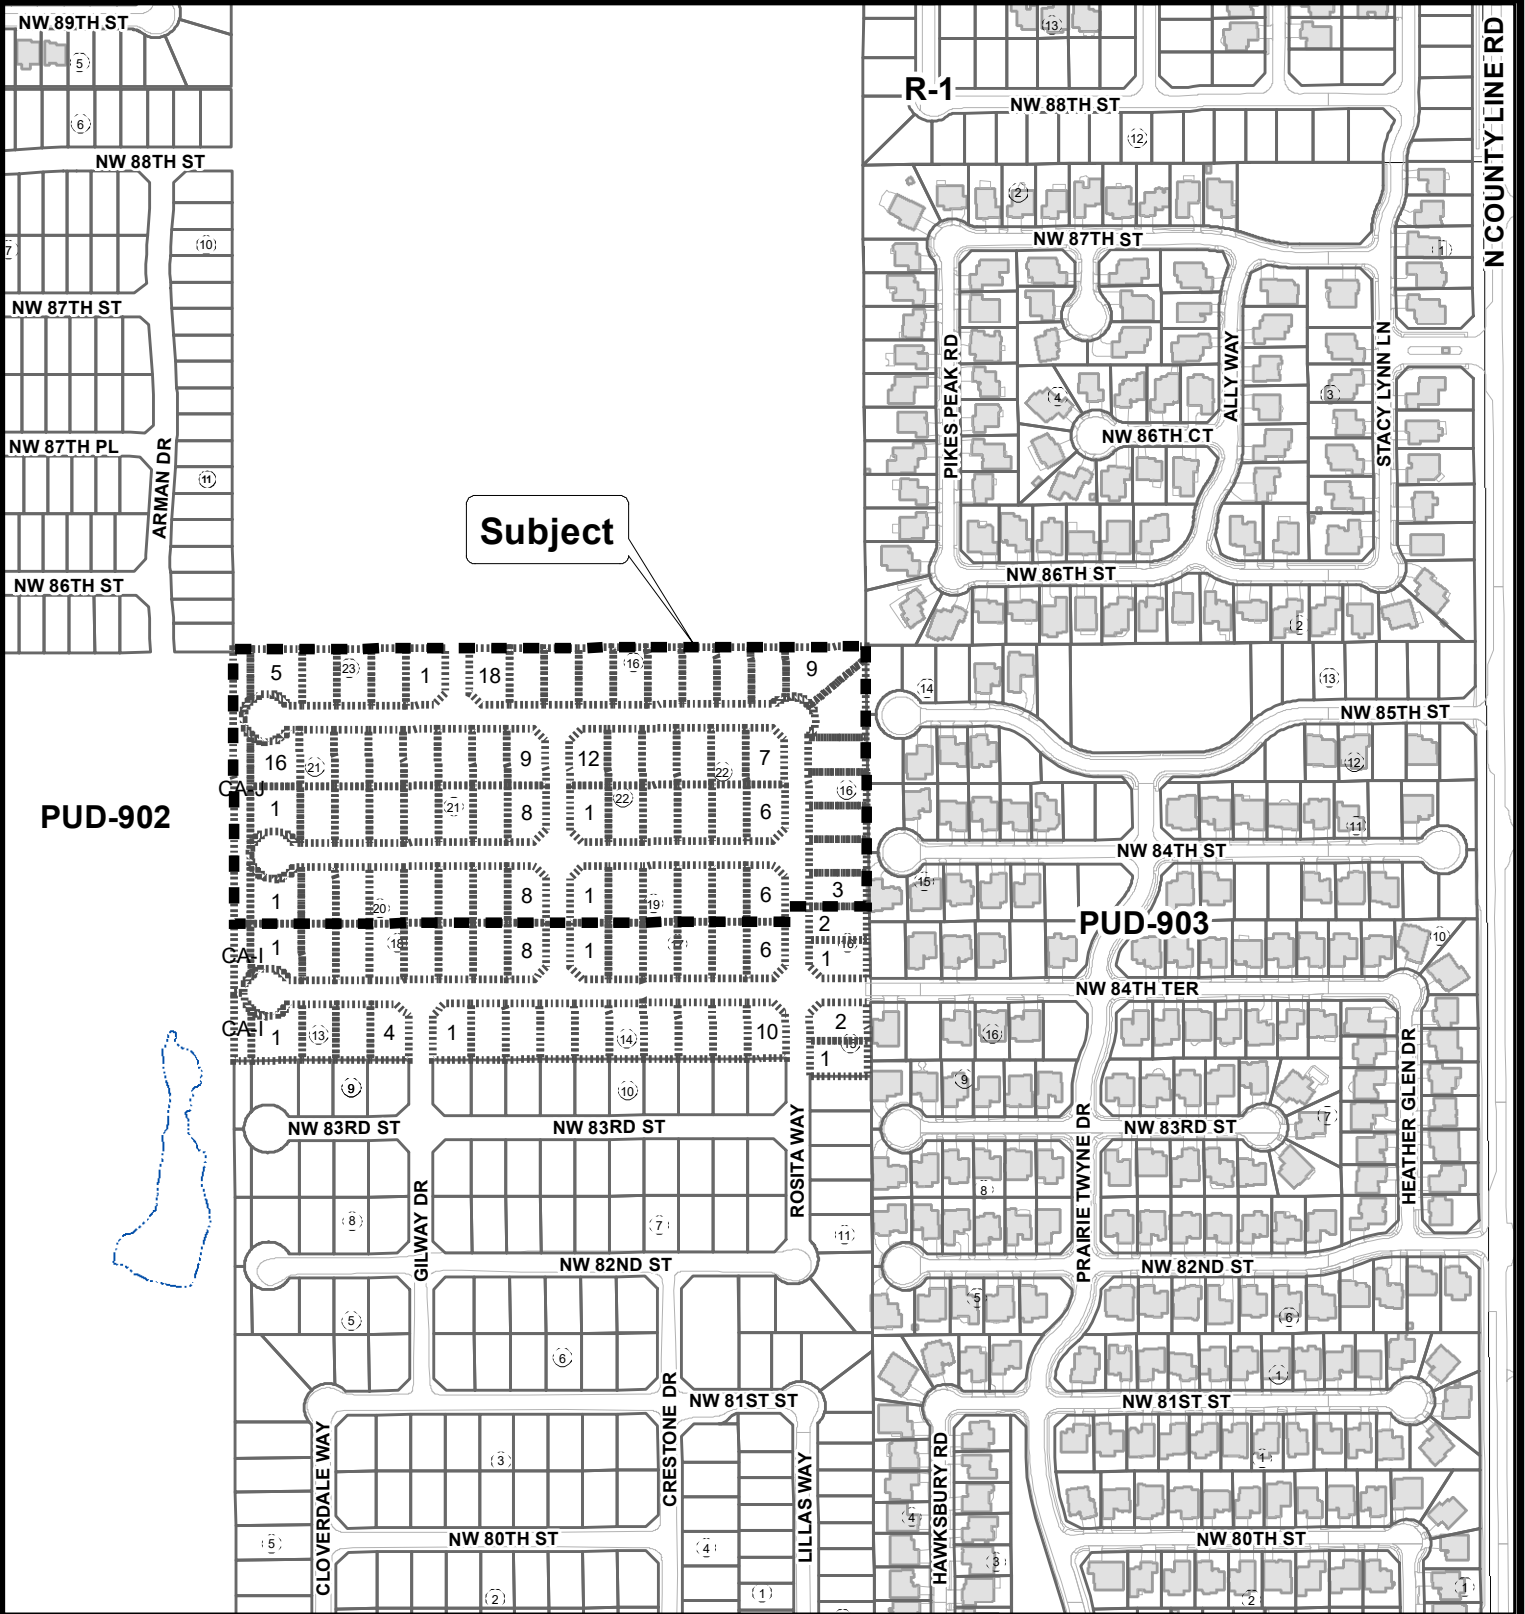

Note: "Subject" is located approximately 2,080' north of W. Wilshire Blvd.

Final Plat Application



0 200 400
Feet