

RESOLUTION

WHEREAS, the final plat of Falling Springs Section 4, herewith attached and made a part hereof, has been submitted to the Council of The City of Oklahoma City for acceptance of the dedications contained in said plat; and

WHEREAS, the Council determines that said dedications should be accepted, and filed in the Office of the Clerk of The City of Oklahoma City.

NOW, THEREFORE, BE IT RESOLVED that the Mayor and City Clerk are directed to execute this acceptance of the dedications contained in said plat.

ADOPTED by the Council and SIGNED by the Mayor of The City of Oklahoma City, Oklahoma, on this 27th day of September 2022.

ATTEST:

Amy K Simpson
CITY CLERK



David Holt
MAYOR


REVIEWED for form and legality.

Susan Randall
ASSISTANT MUNICIPAL COUNSELOR

Case No: C-7129 Final Plat of Falling Springs Section 4

Developer: DR Horton-Texas LTD.

Engineer: Crafton Tull & Associates, Inc.

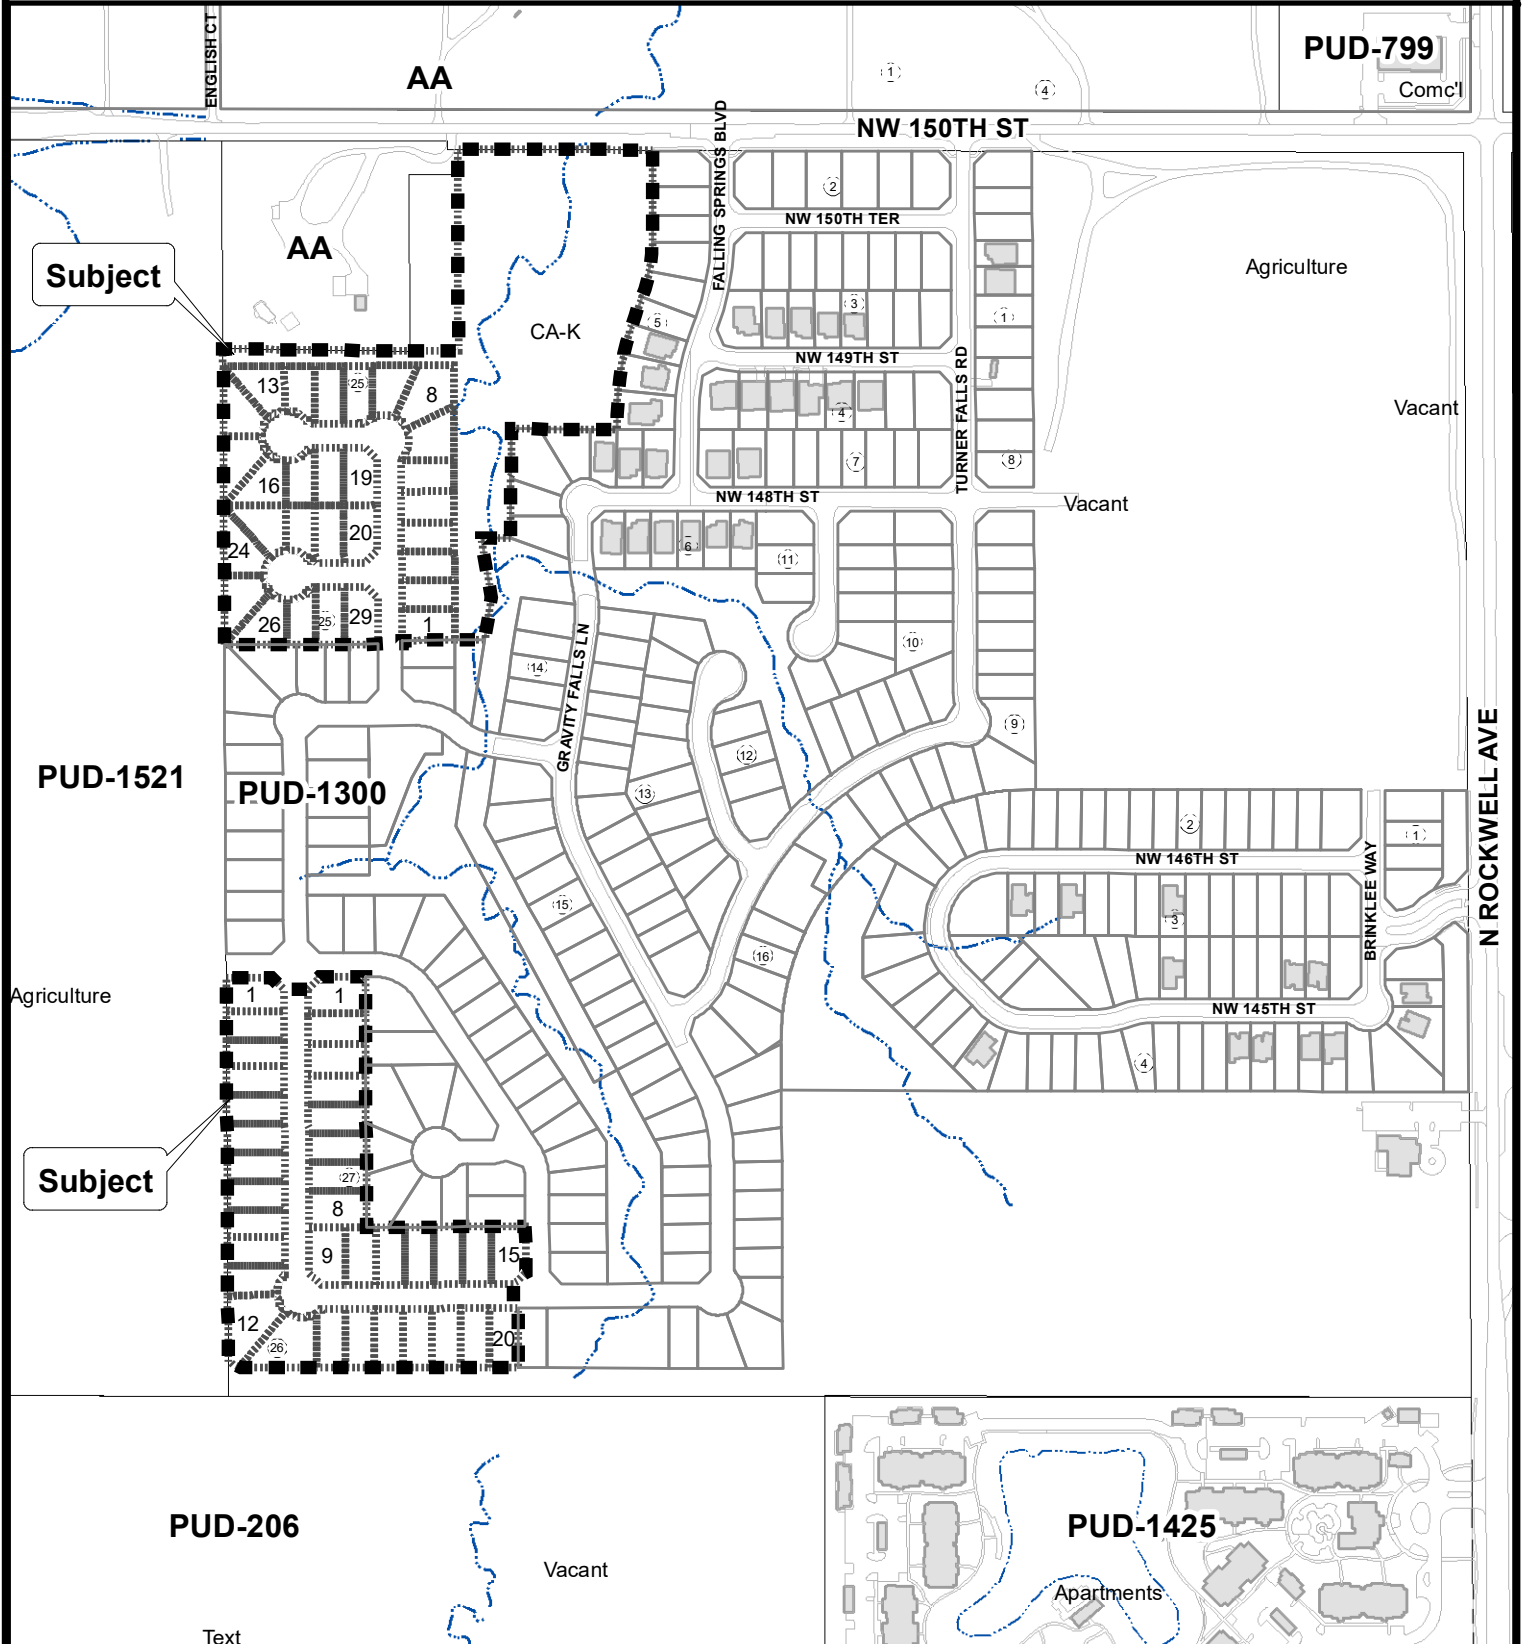

The City of
OKLAHOMA CITY

Final Plat Application



0 200 400
Feet