


08.19.2022

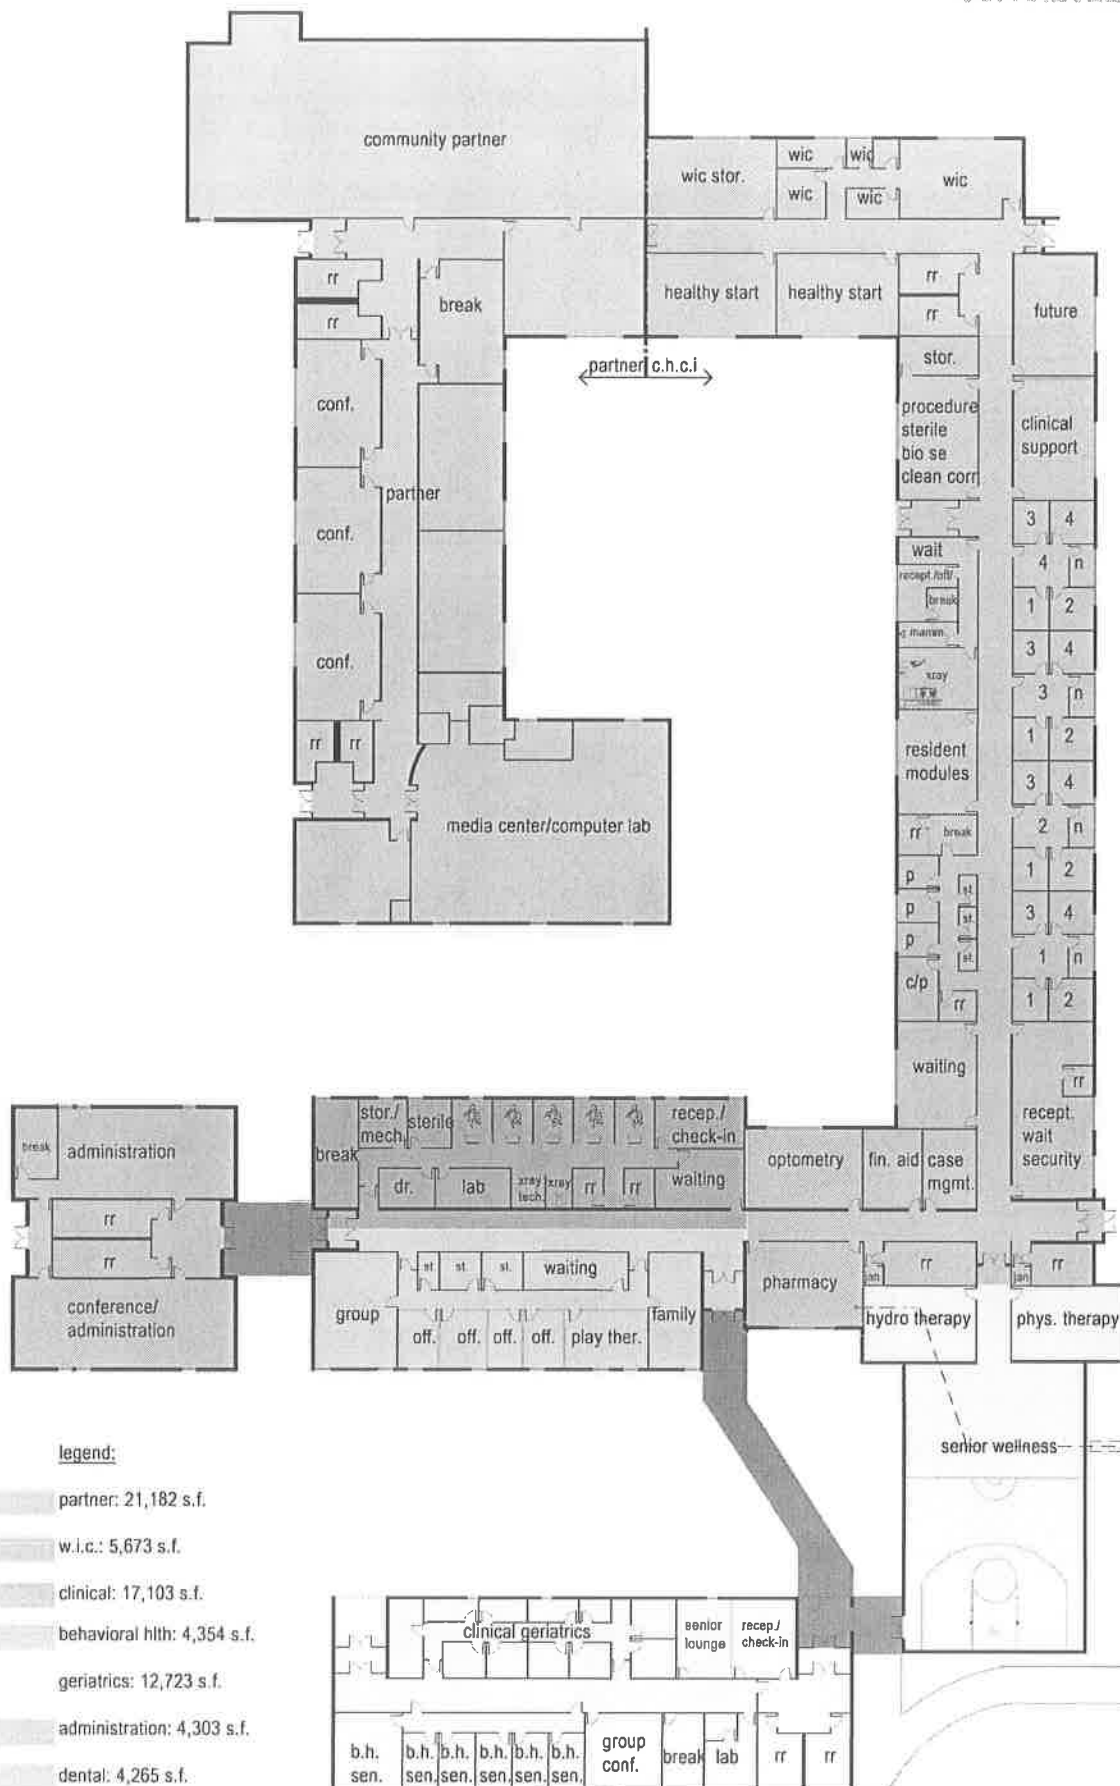

floor plan

1/32"=1'-0"



C.H.C.I. Highland Park

MASS ARCHITECTS.
BIG IDEAS.