


NER OF SW 4
, T12N-R2W-1.M.

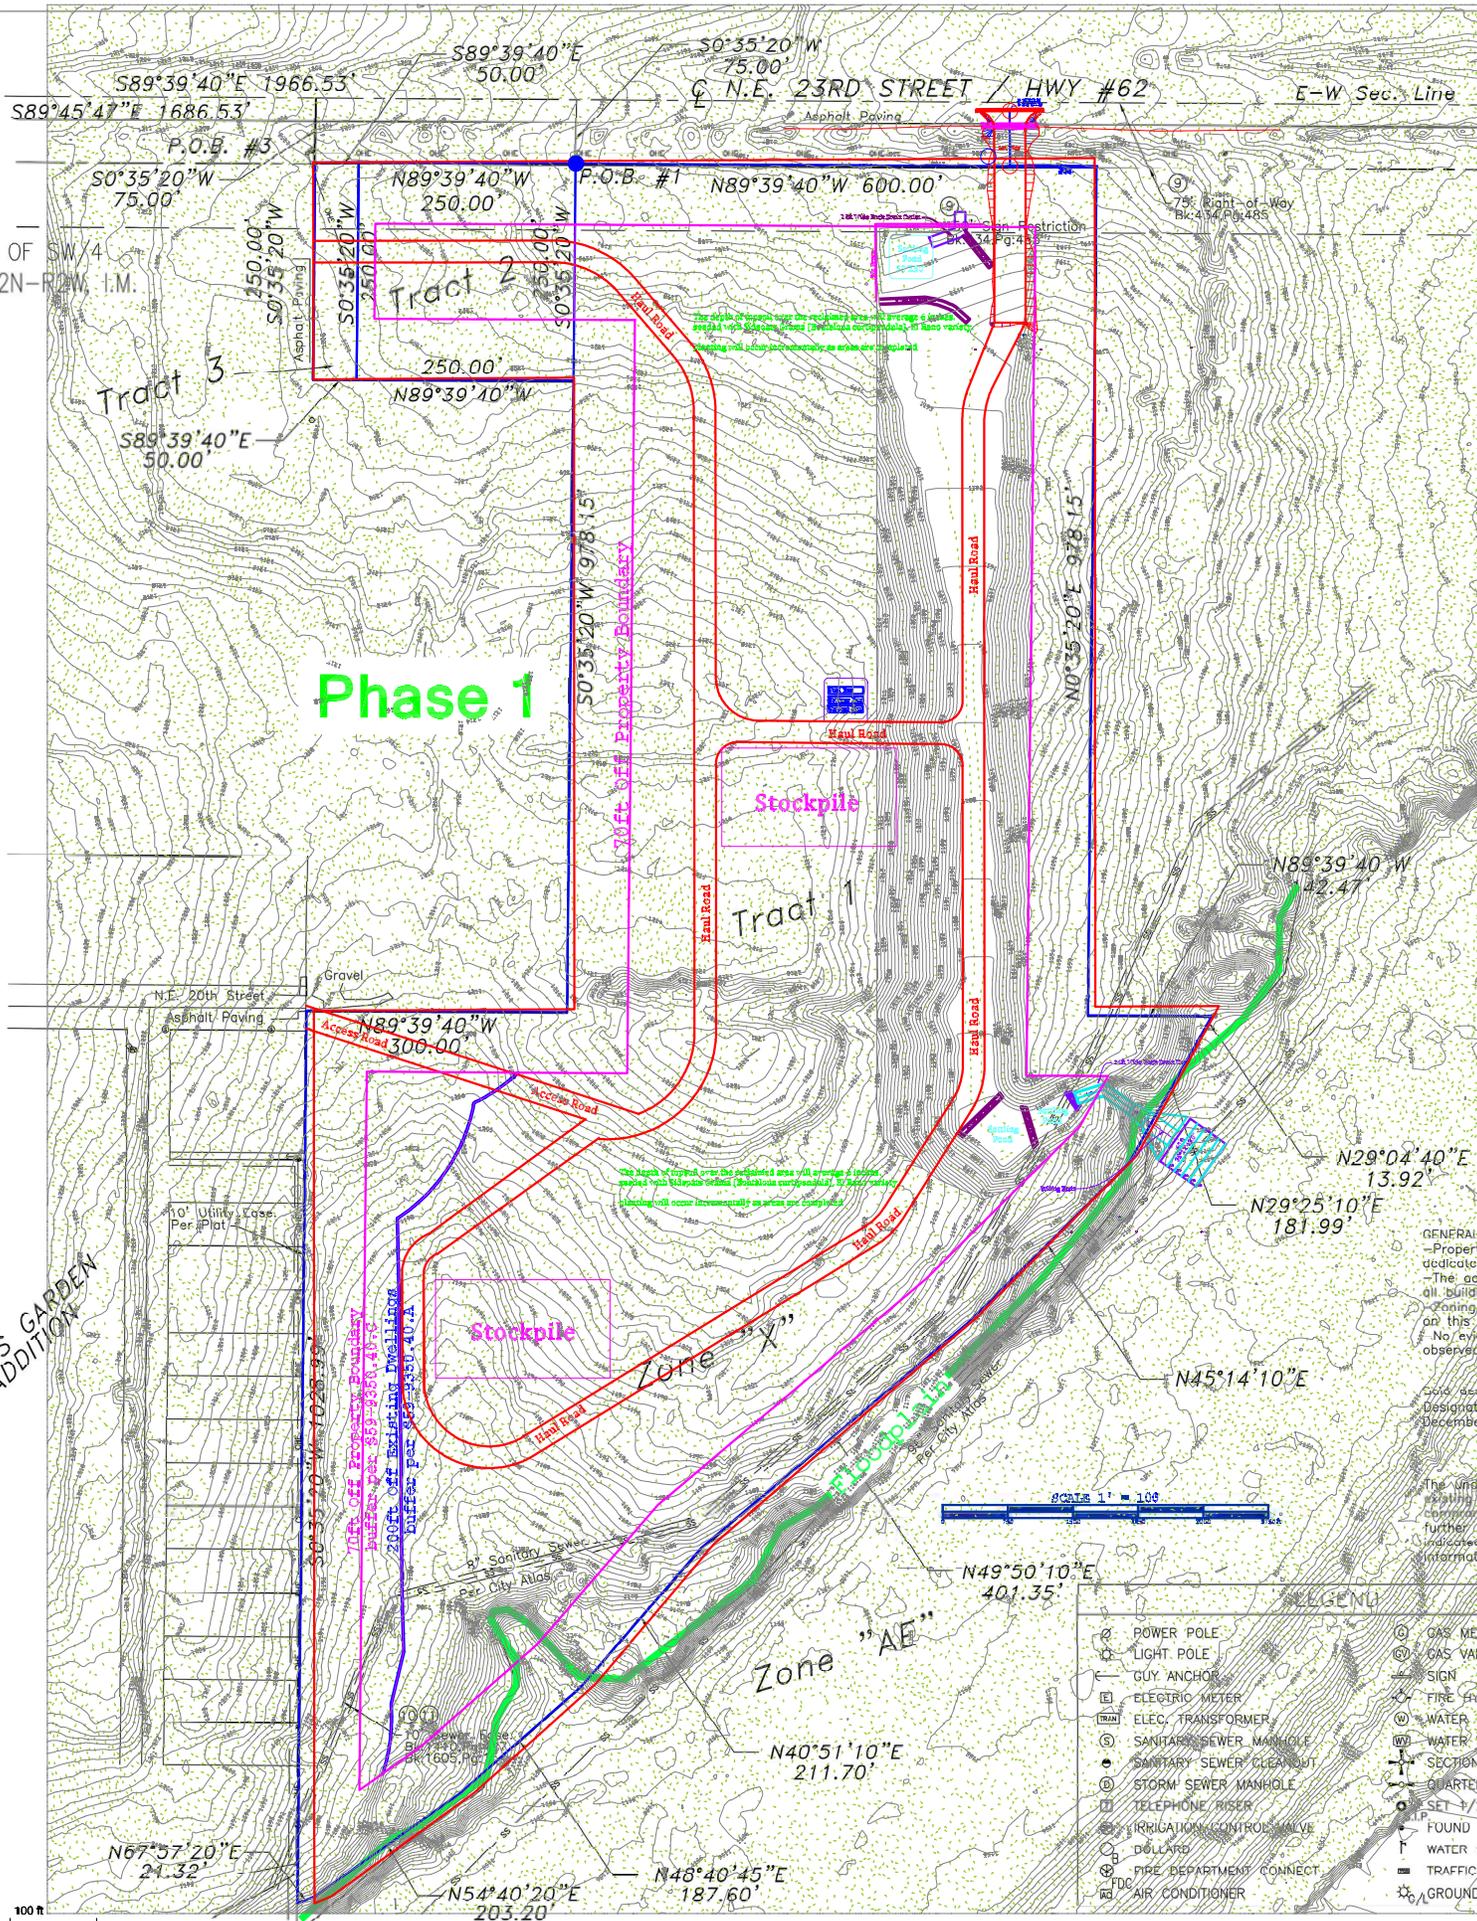

Phase 1

DAY'S GARDEN
ADDITION

Zone "X"

Zone "AE"



200ft. Off Existing Dwelling



GENERAL NOTES
-Property has
-The accom
-Zoning classif
-No evidence o
-observed dur

Date described
Designation "X"
December 18, :

The underground
existing drawing
does not
indicated althou
information ava



LEGEND			
	POWER POLE		GAS METER
	LIGHT POLE		GAS VALVE
	GUY ANCHOR		SIGN
	ELECTRIC METER		FIRE HYDRANT
	ELEC. TRANSFORMER		WATER METER
	SANITARY SEWER MANHOLE		WATER VALVE
	SANITARY SEWER CLEANOUT		SECTION CORNI
	STORM SEWER MANHOLE		QUARTER CORNI
	TELEPHONE RISER		SET 1/2" IRON
	IRRIGATION CONTROL VALVE		FOUND 1/2" IF
	DOLLAR		WATER FAUCET
	FIRE DEPARTMENT CONNECT.		TRAFFIC SIGNAL
	AIR CONDITIONER		GROUND LIGHT

100 ft