
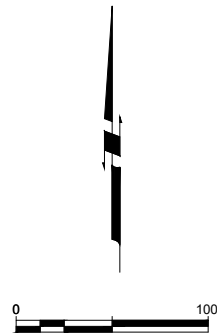
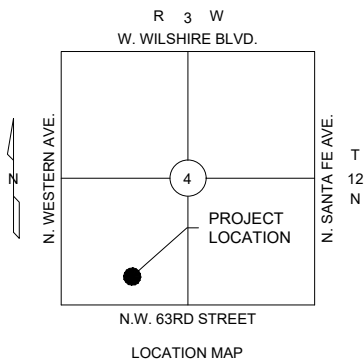


# ATTACHMENT "A-2"

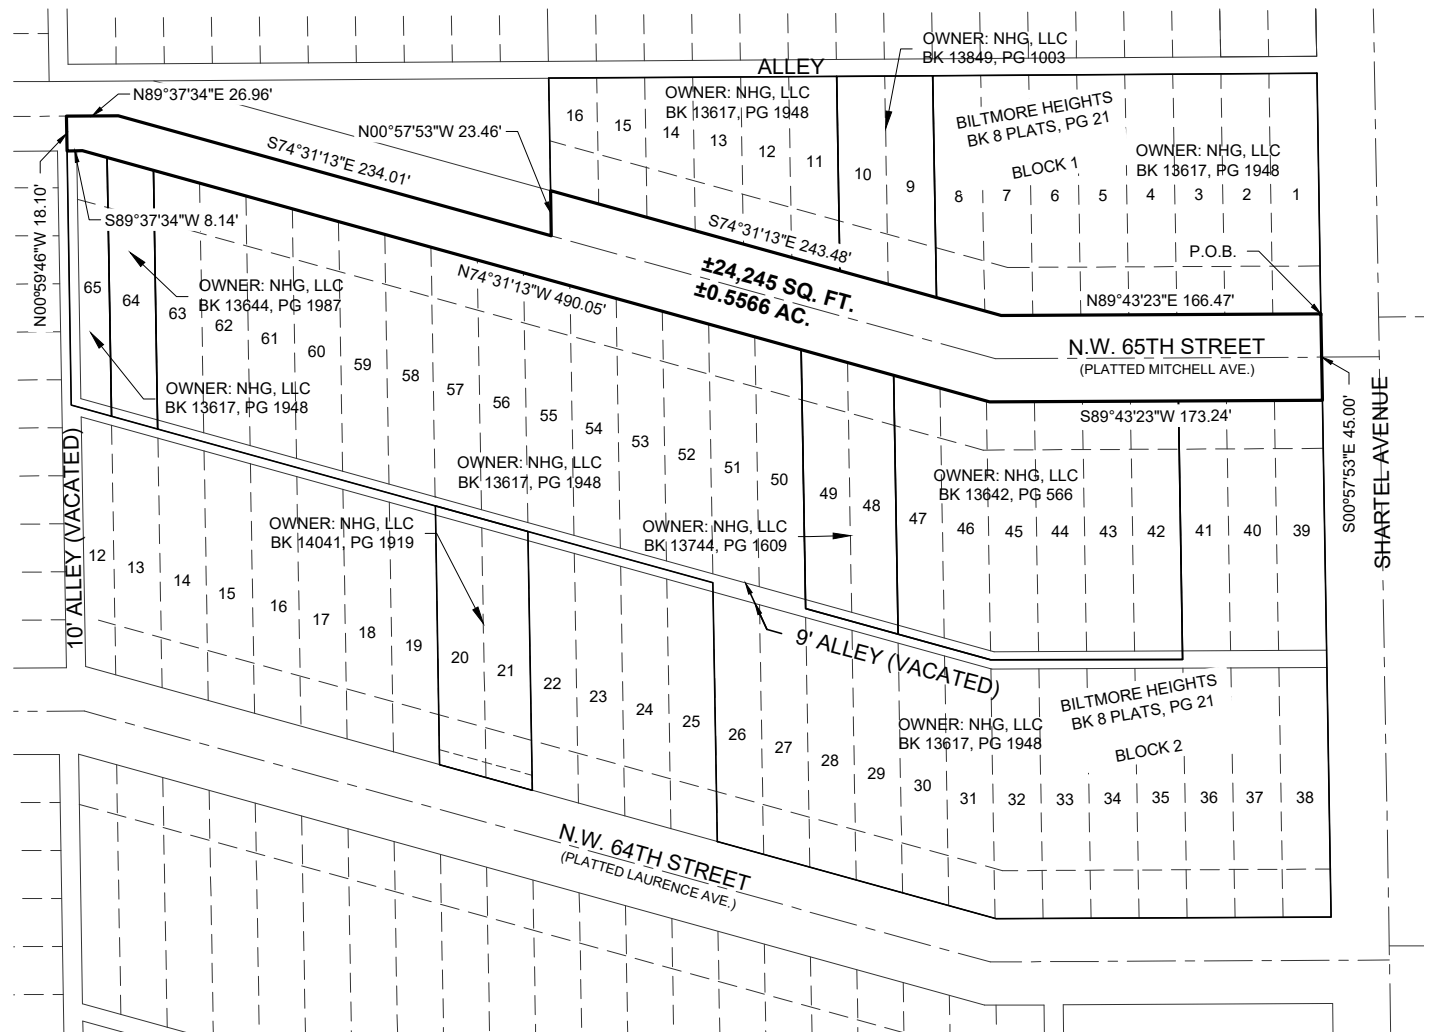

ACAD FILE: S:\Civil 3D proj\3958\3958016\Exhibit\3958016-exhibit.dwg, 10/17/2022 9:07 AM, Braxton Braxner  
XREFS LOADED: 3958015-bdy.dwg

Copyright © 2022 Johnson & Associates

Proj. No.: 3958016  
Date: 10-17-22  
Scale: 1"=100'

## NW 64TH ST & SHARTEL AVE

OKLAHOMA CITY, OKLAHOMA COUNTY, OKLAHOMA

### STREET VACATION



**Johnson & Associates**  
1 E. Sheridan Ave., Suite 200  
Oklahoma City, OK 73104  
(405) 235-8075 FAX (405) 235-8078 www.jaokc.com  
Certificate of Authorization #1484 Exp. Date: 06-30-2023  
• ENGINEERS • SURVEYORS • PLANNERS •