


General Notes

Exhibit B



Property of Precision Construction Group LLC.  

No.	Revision/Issue	Date

Precision Construction Group LLC.

2808 S Purdue  
Oklahoma City, OK 73119  
Telephone: 405-905-2391  
Fax: 405-605-2385

Oklahoma Animal Urgent Care

Ironstone Drive & NW 162nd Street  
Oklahoma City, OK 73013

Project

12/19/22


Sheet

A-1.0

Scale

3/32" = 1'

Site Layout

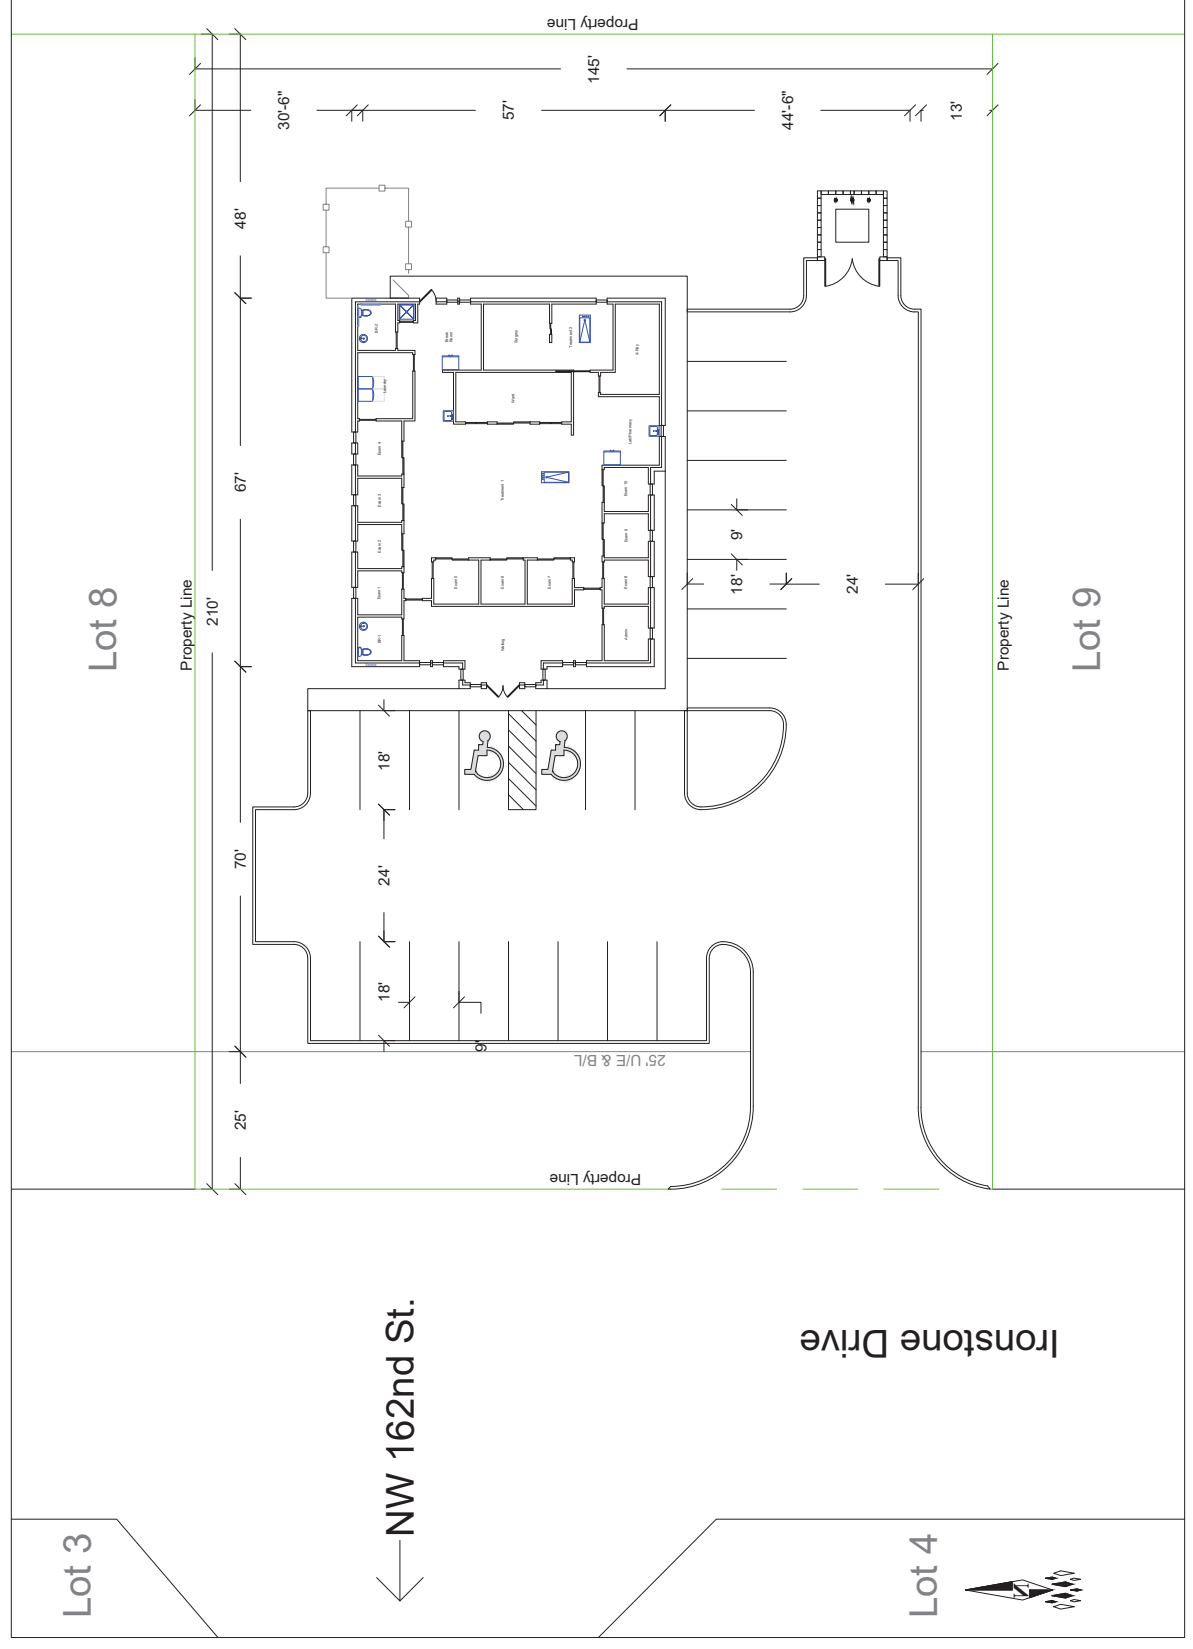

Lot 3

← NW 162nd St.

Lot 4



Ironstone Drive

Lot 8

Lot 9